
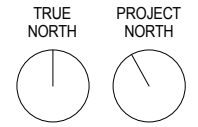



HOUSTON INDEPENDENT SCHOOL DISTRICT
 DEBAKEY HIGH SCHOOL FOR HEALTH PROFESSIONS

WHR ARCHITECTS
 LAKE | FLATO

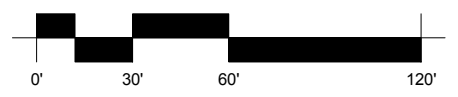


SITE PLAN

1 : 600
 11-20-2015
 G13306
 Copyright © 2015 WHR Architects

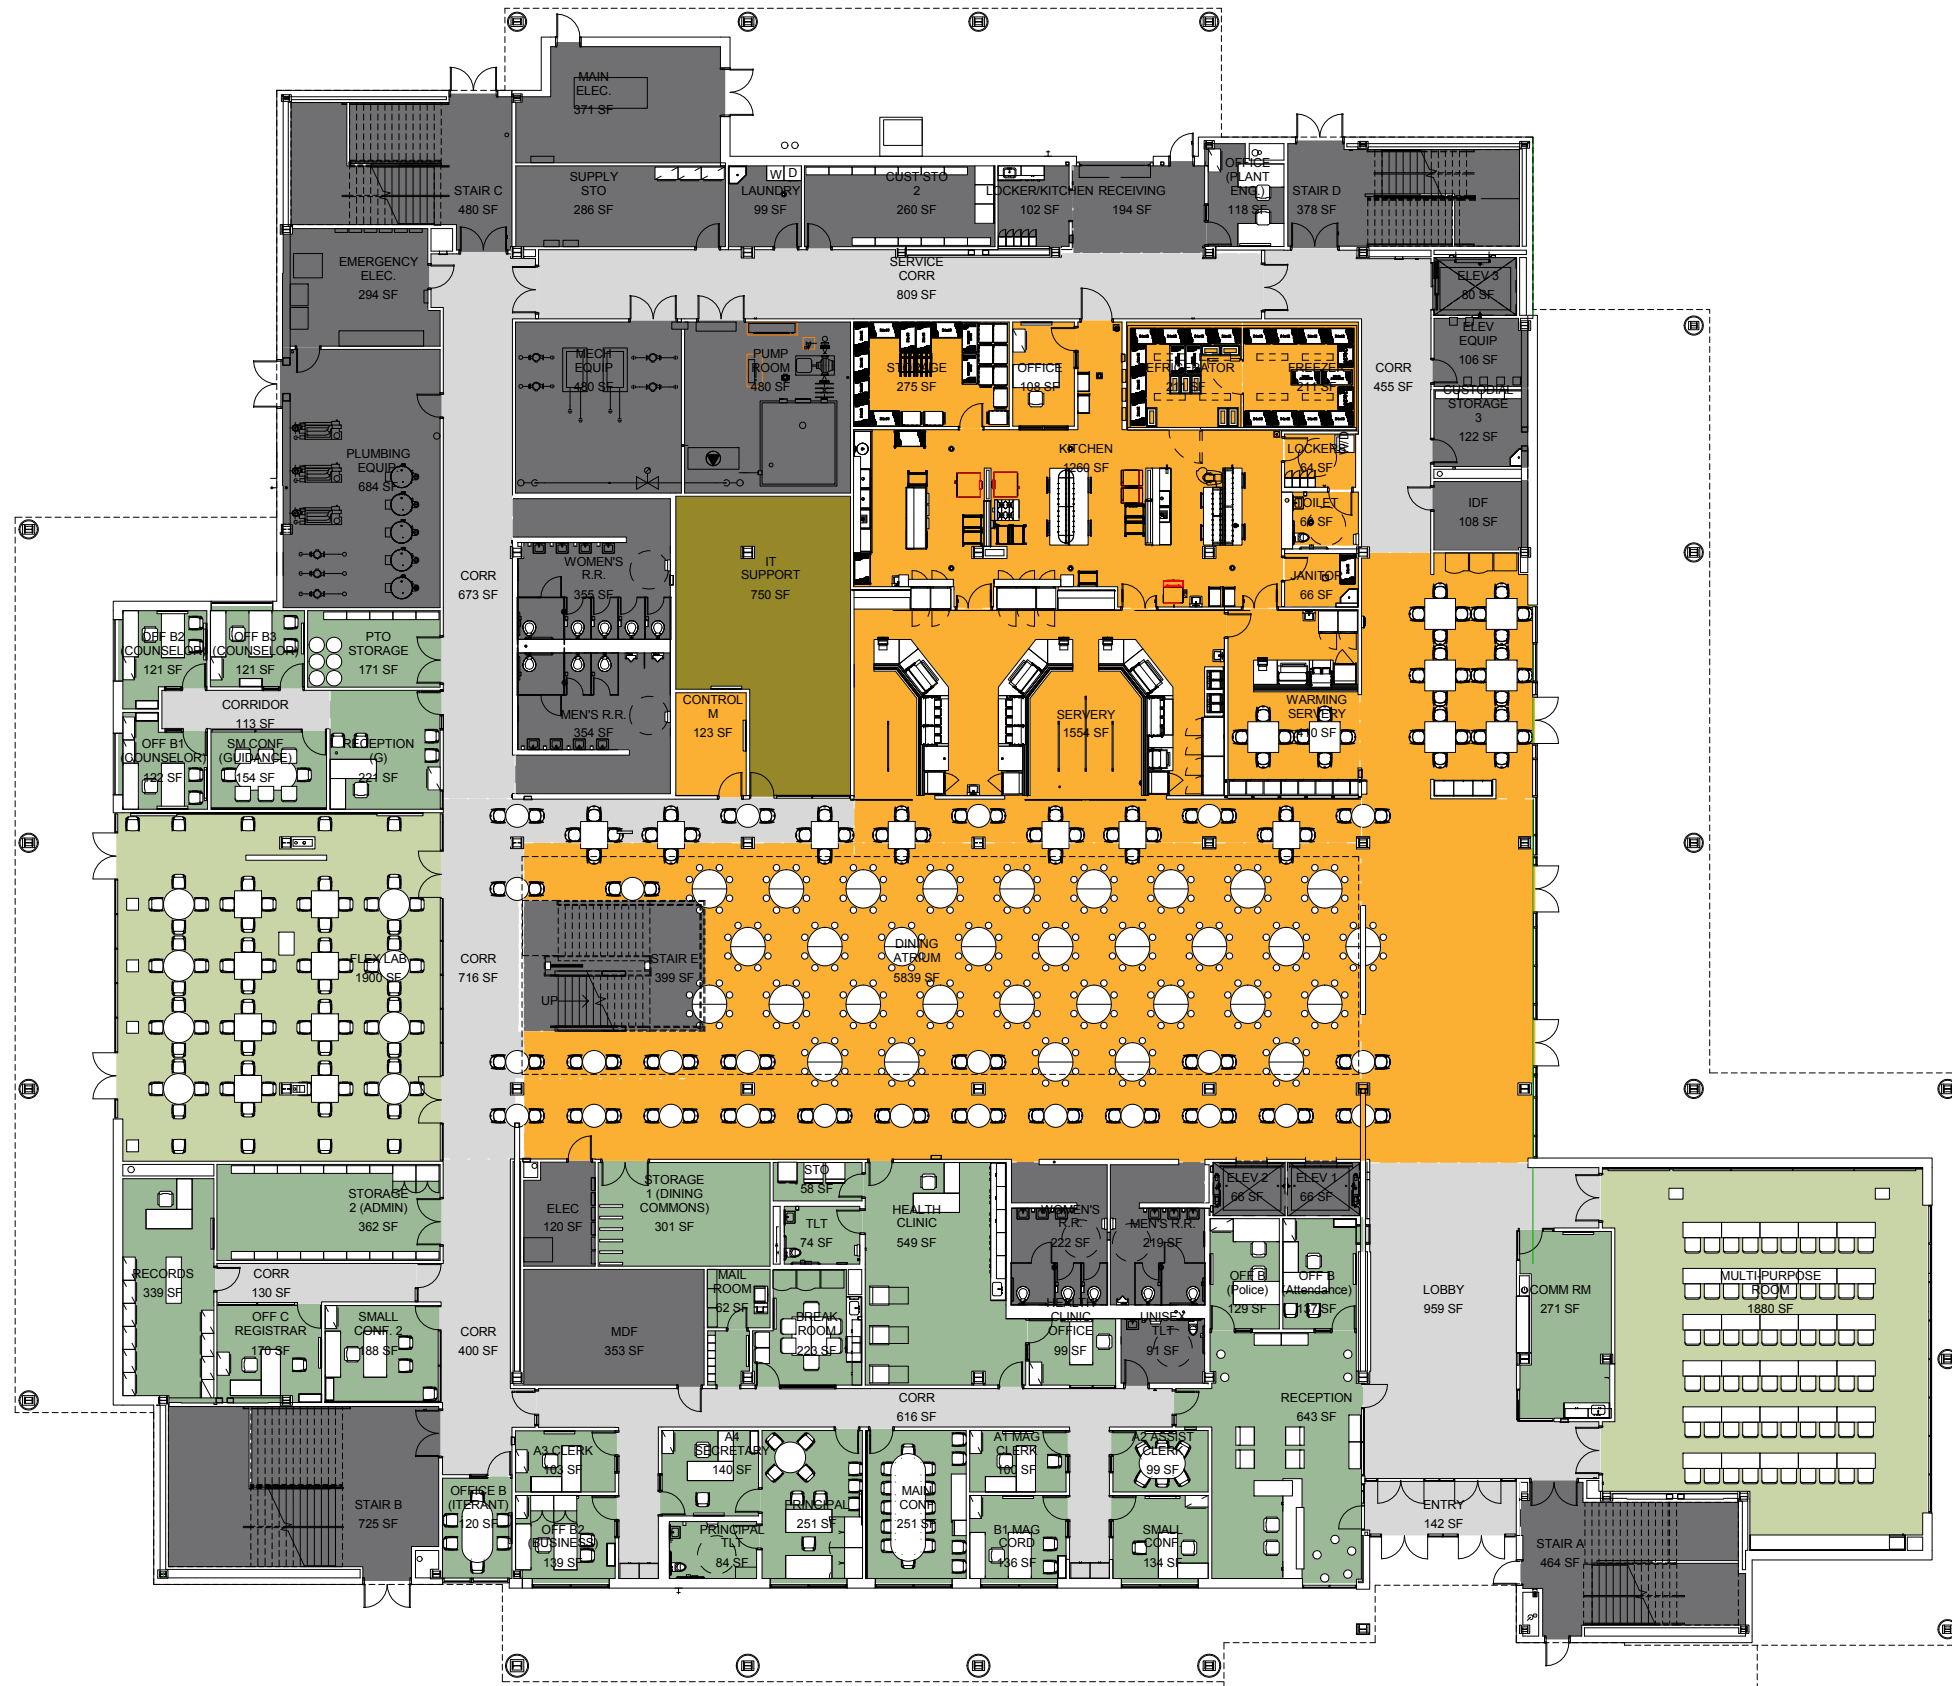


- Department Legend
- Administration
 - Neighborhoods
 - Food Service
 - IT Repair/Storage
 - Support - Circulation
 - Custodial/Maintenance
 - Support - MEP
 - Support - Toilet Rooms
 - Support - Vertical Circulation

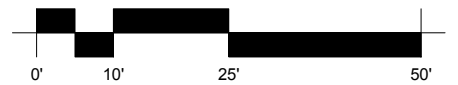

HOUSTON INDEPENDENT SCHOOL DISTRICT
DEBAKEY HIGH SCHOOL FOR HEALTH PROFESSIONS




- Department Legend
- Administration
 - Career & Technical Education
 - Neighborhood - Lab
 - Neighborhoods
 - Neighborhood - Ext
 - Food Service
 - Support - Circulation
 - Custodial/Maintenance
 - Support - MEP
 - Support - Toilet Rooms
 - Support - Vertical Circulation

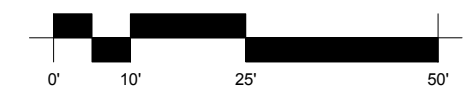

HOUSTON INDEPENDENT SCHOOL DISTRICT
DEBAKEY HIGH SCHOOL FOR HEALTH PROFESSIONS




- Department Legend
- Administration
 - Career & Technical Education
 - Neighborhood - Lab
 - Neighborhoods
 - Neighborhood - Ext
 - Food Service
 - Support - Circulation
 - Custodial/Maintenance
 - Support - MEP
 - Support - Toilet Rooms
 - Support - Vertical Circulation

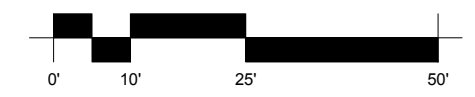


HOUSTON INDEPENDENT SCHOOL DISTRICT
DEBAKEY HIGH SCHOOL FOR HEALTH PROFESSIONS




- Department Legend
- Administration
 - Career & Technical Education
 - Neighborhood - Lab
 - Neighborhoods
 - Neighborhood - Ext
 - Food Service
 - Support - Circulation
 - Custodial/Maintenance
 - Support - MEP
 - Support - Toilet Rooms
 - Support - Vertical Circulation

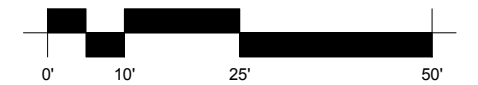


HOUSTON INDEPENDENT SCHOOL DISTRICT
DEBAKEY HIGH SCHOOL FOR HEALTH PROFESSIONS

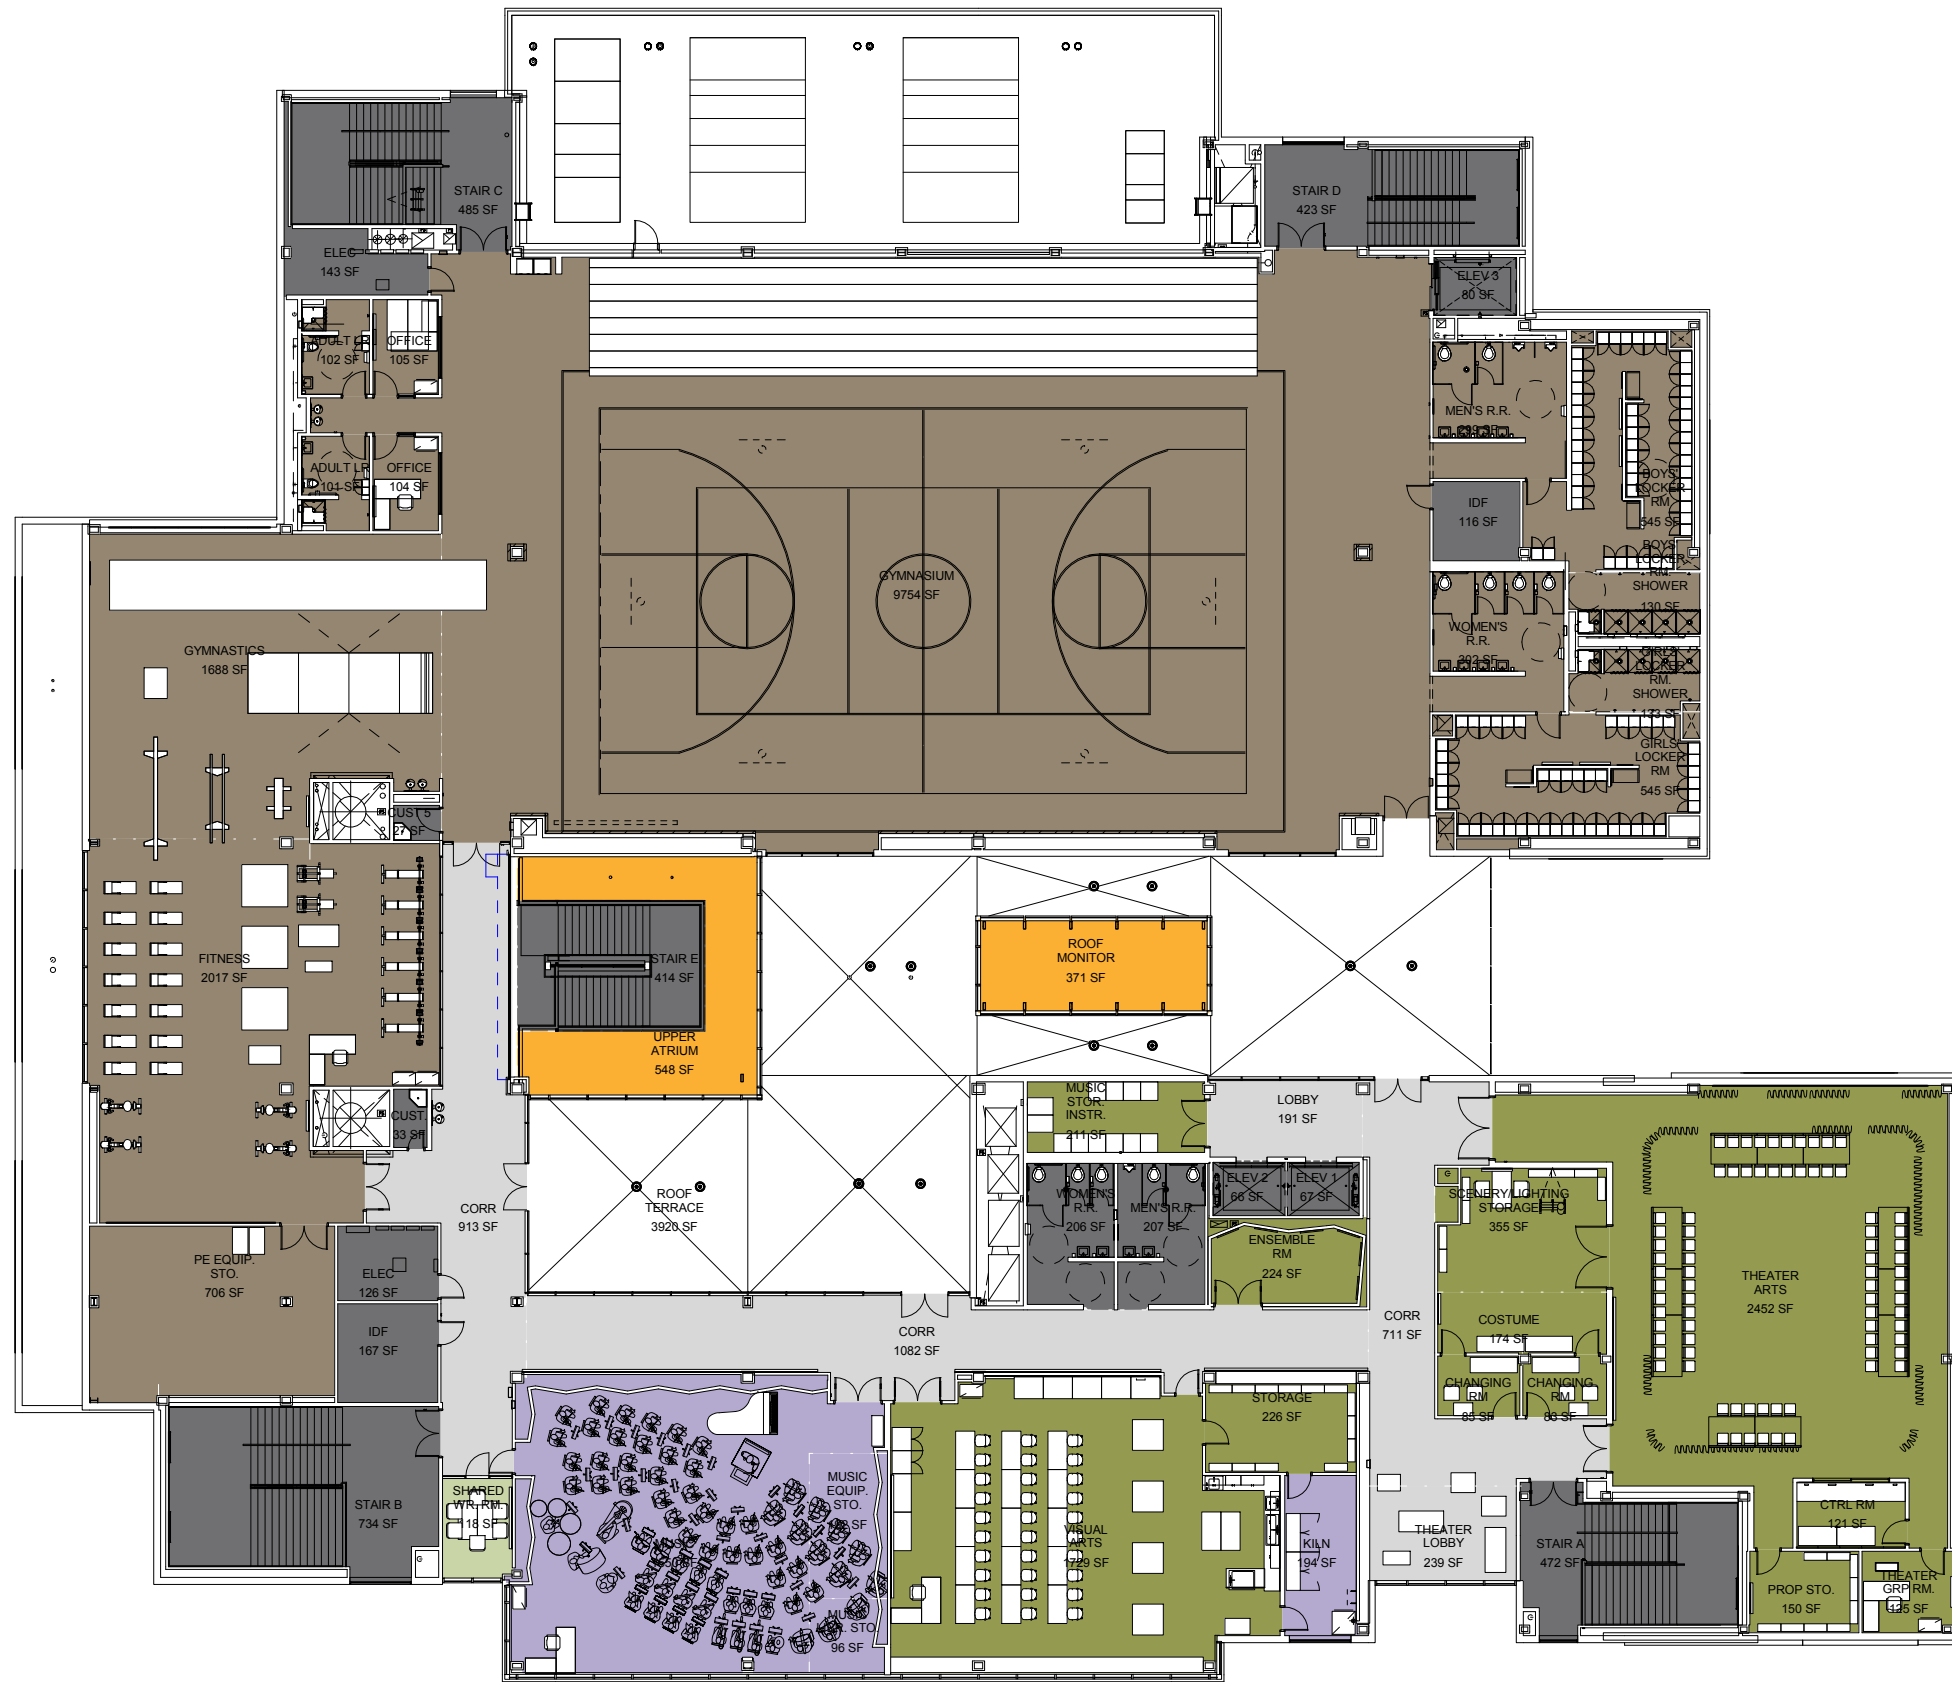

- Department Legend
- Neighborhoods
 - Food Service
 - Performing Arts
 - Visual Arts
 - Physical Education / Athletics
 - Support - Circulation
 - Custodial/Maintenance
 - Support - MEP
 - Support - Toilet Rooms
 - Support - Vertical Circulation

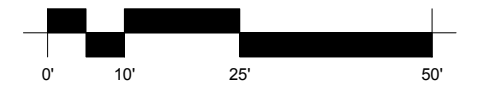


HOUSTON INDEPENDENT SCHOOL DISTRICT
DEBAKEY HIGH SCHOOL FOR HEALTH PROFESSIONS

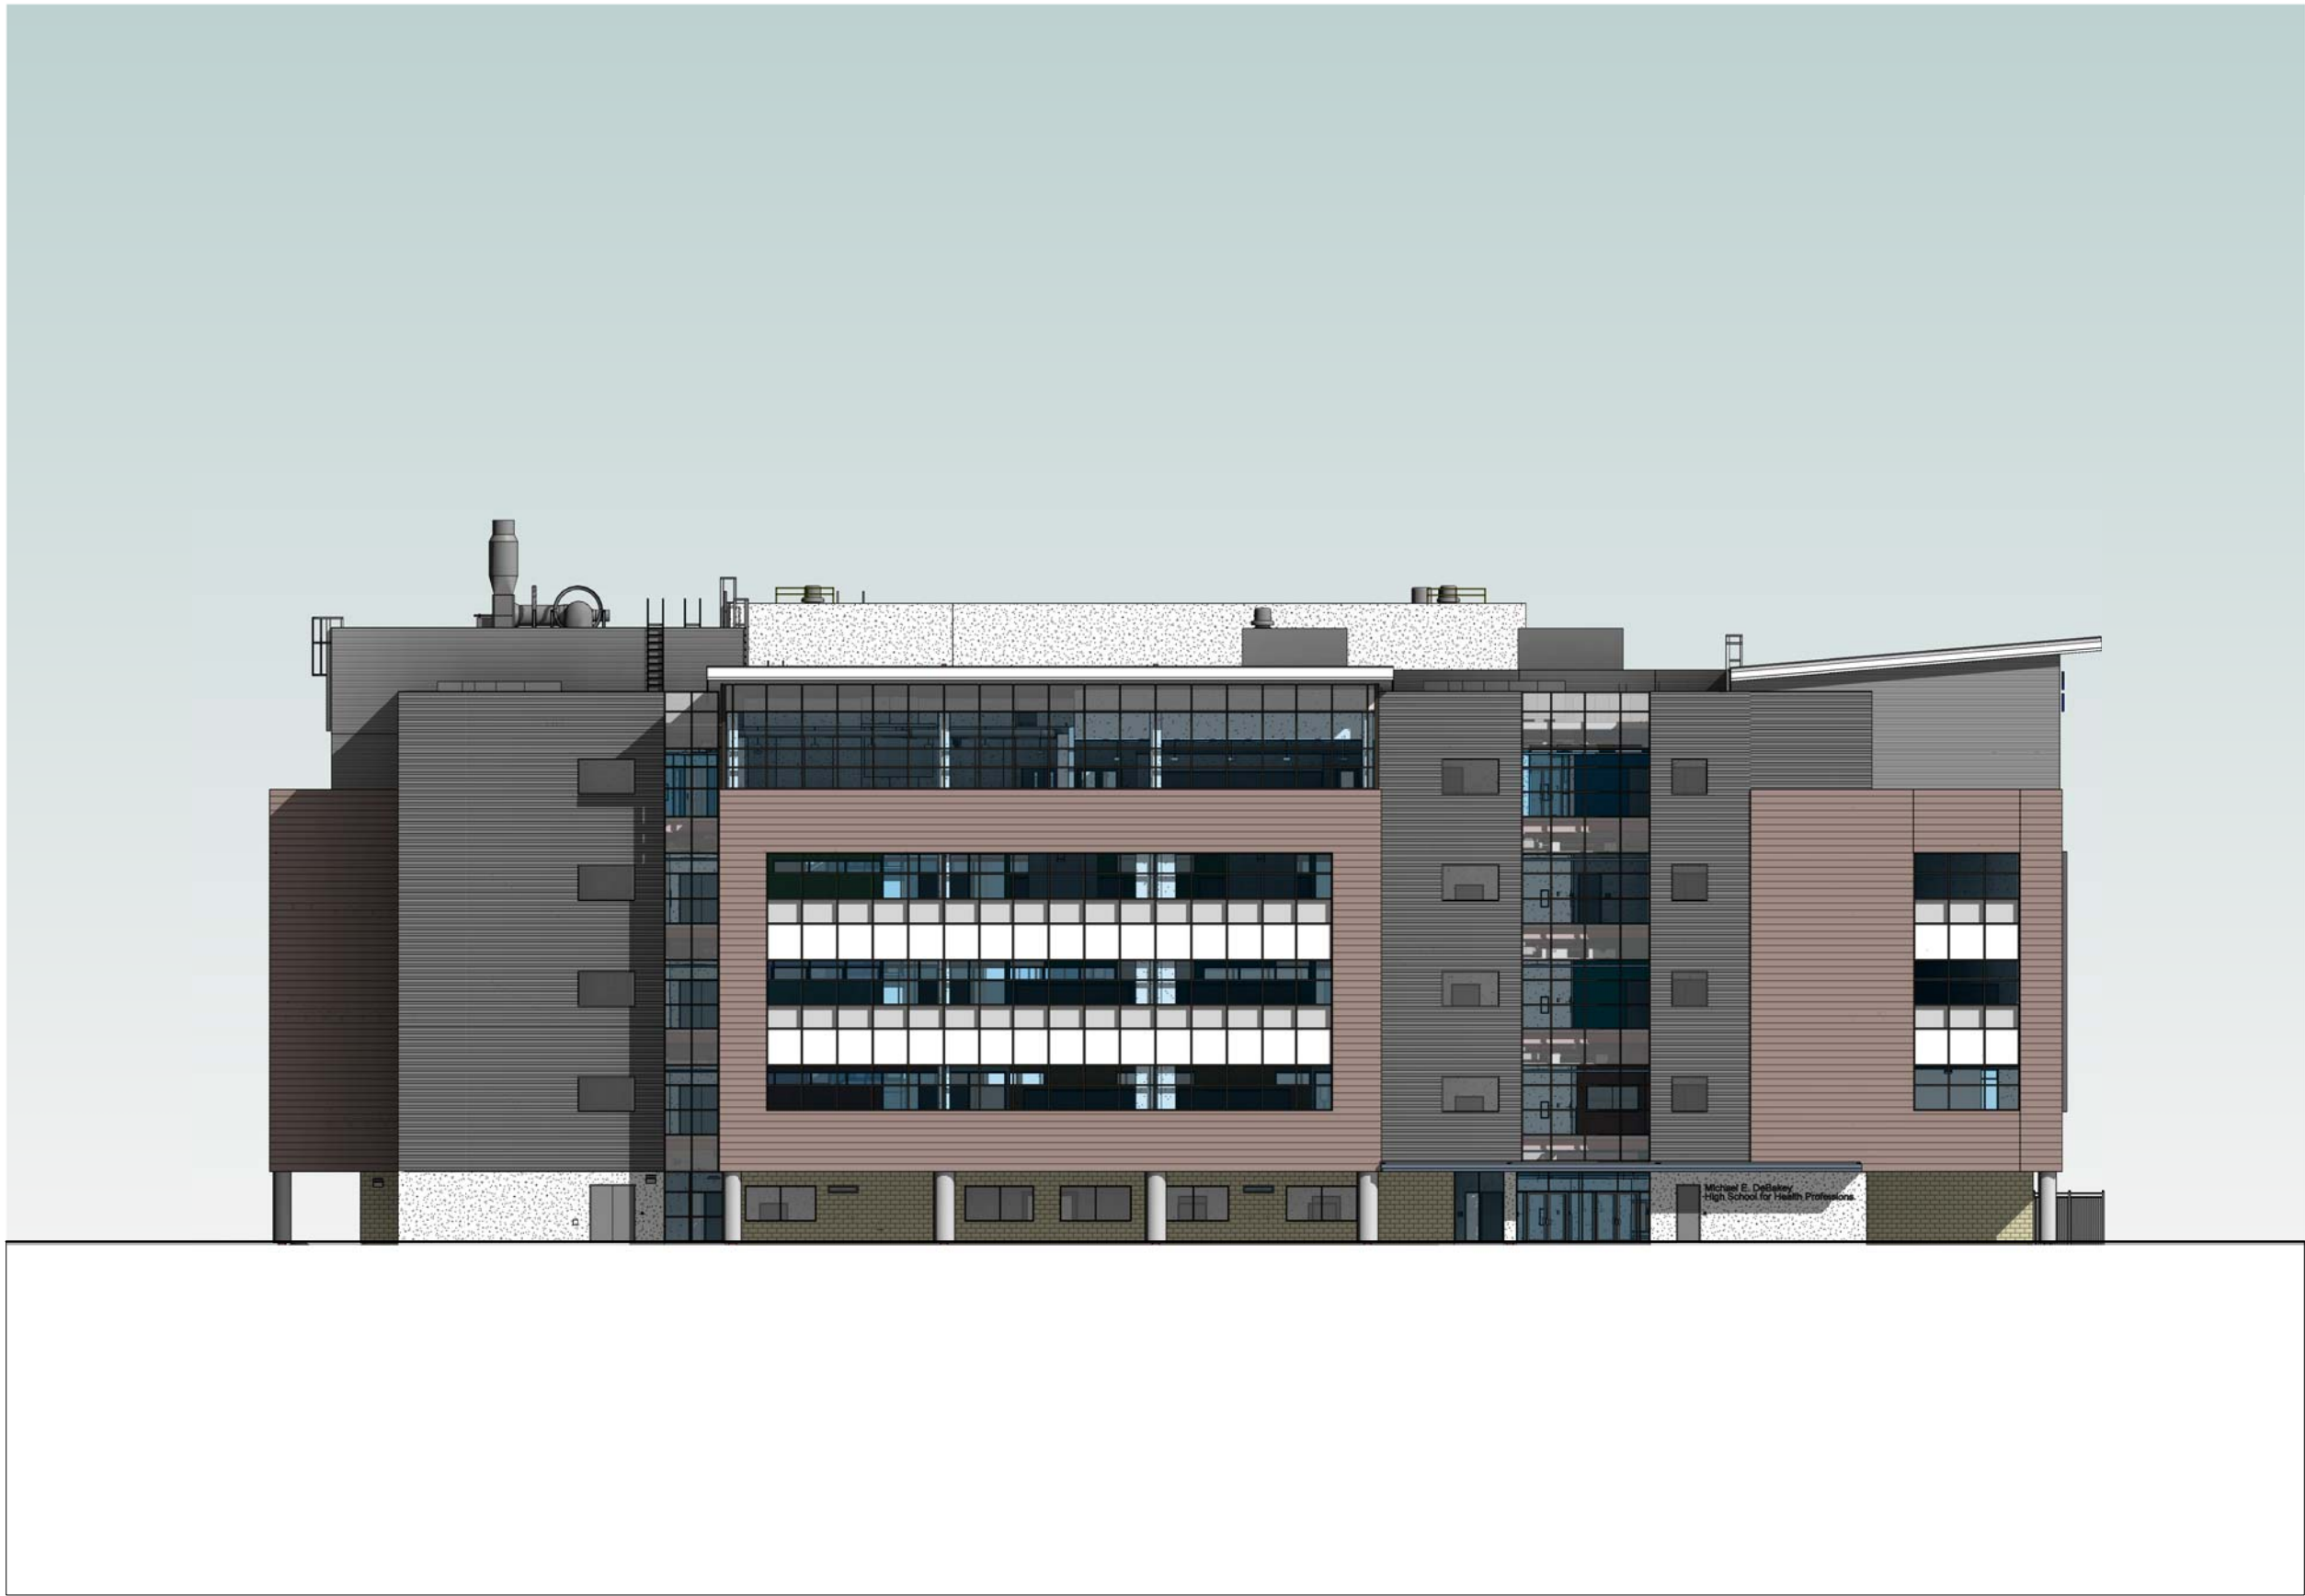


HOUSTON INDEPENDENT SCHOOL DISTRICT
DEBAKEY HIGH SCHOOL FOR HEALTH PROFESSIONS

WHR ARCHITECTS
LAKE | FLATO

SOUTH BUILDING ELEVATION

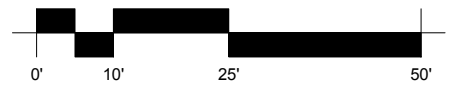

1 : 300
11-20-2015
G13306
Copyright © 2015 WHR Architects


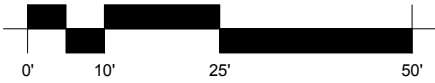


HOUSTON INDEPENDENT SCHOOL DISTRICT
DEBAKEY HIGH SCHOOL FOR HEALTH PROFESSIONS

EAST BUILDING ELEVATION

WHR ARCHITECTS
LAKE | FLATO

11-20-2015
G13306
Copyright © 2015 WHR Architects

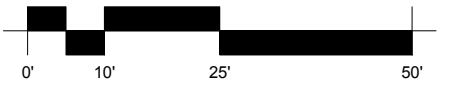
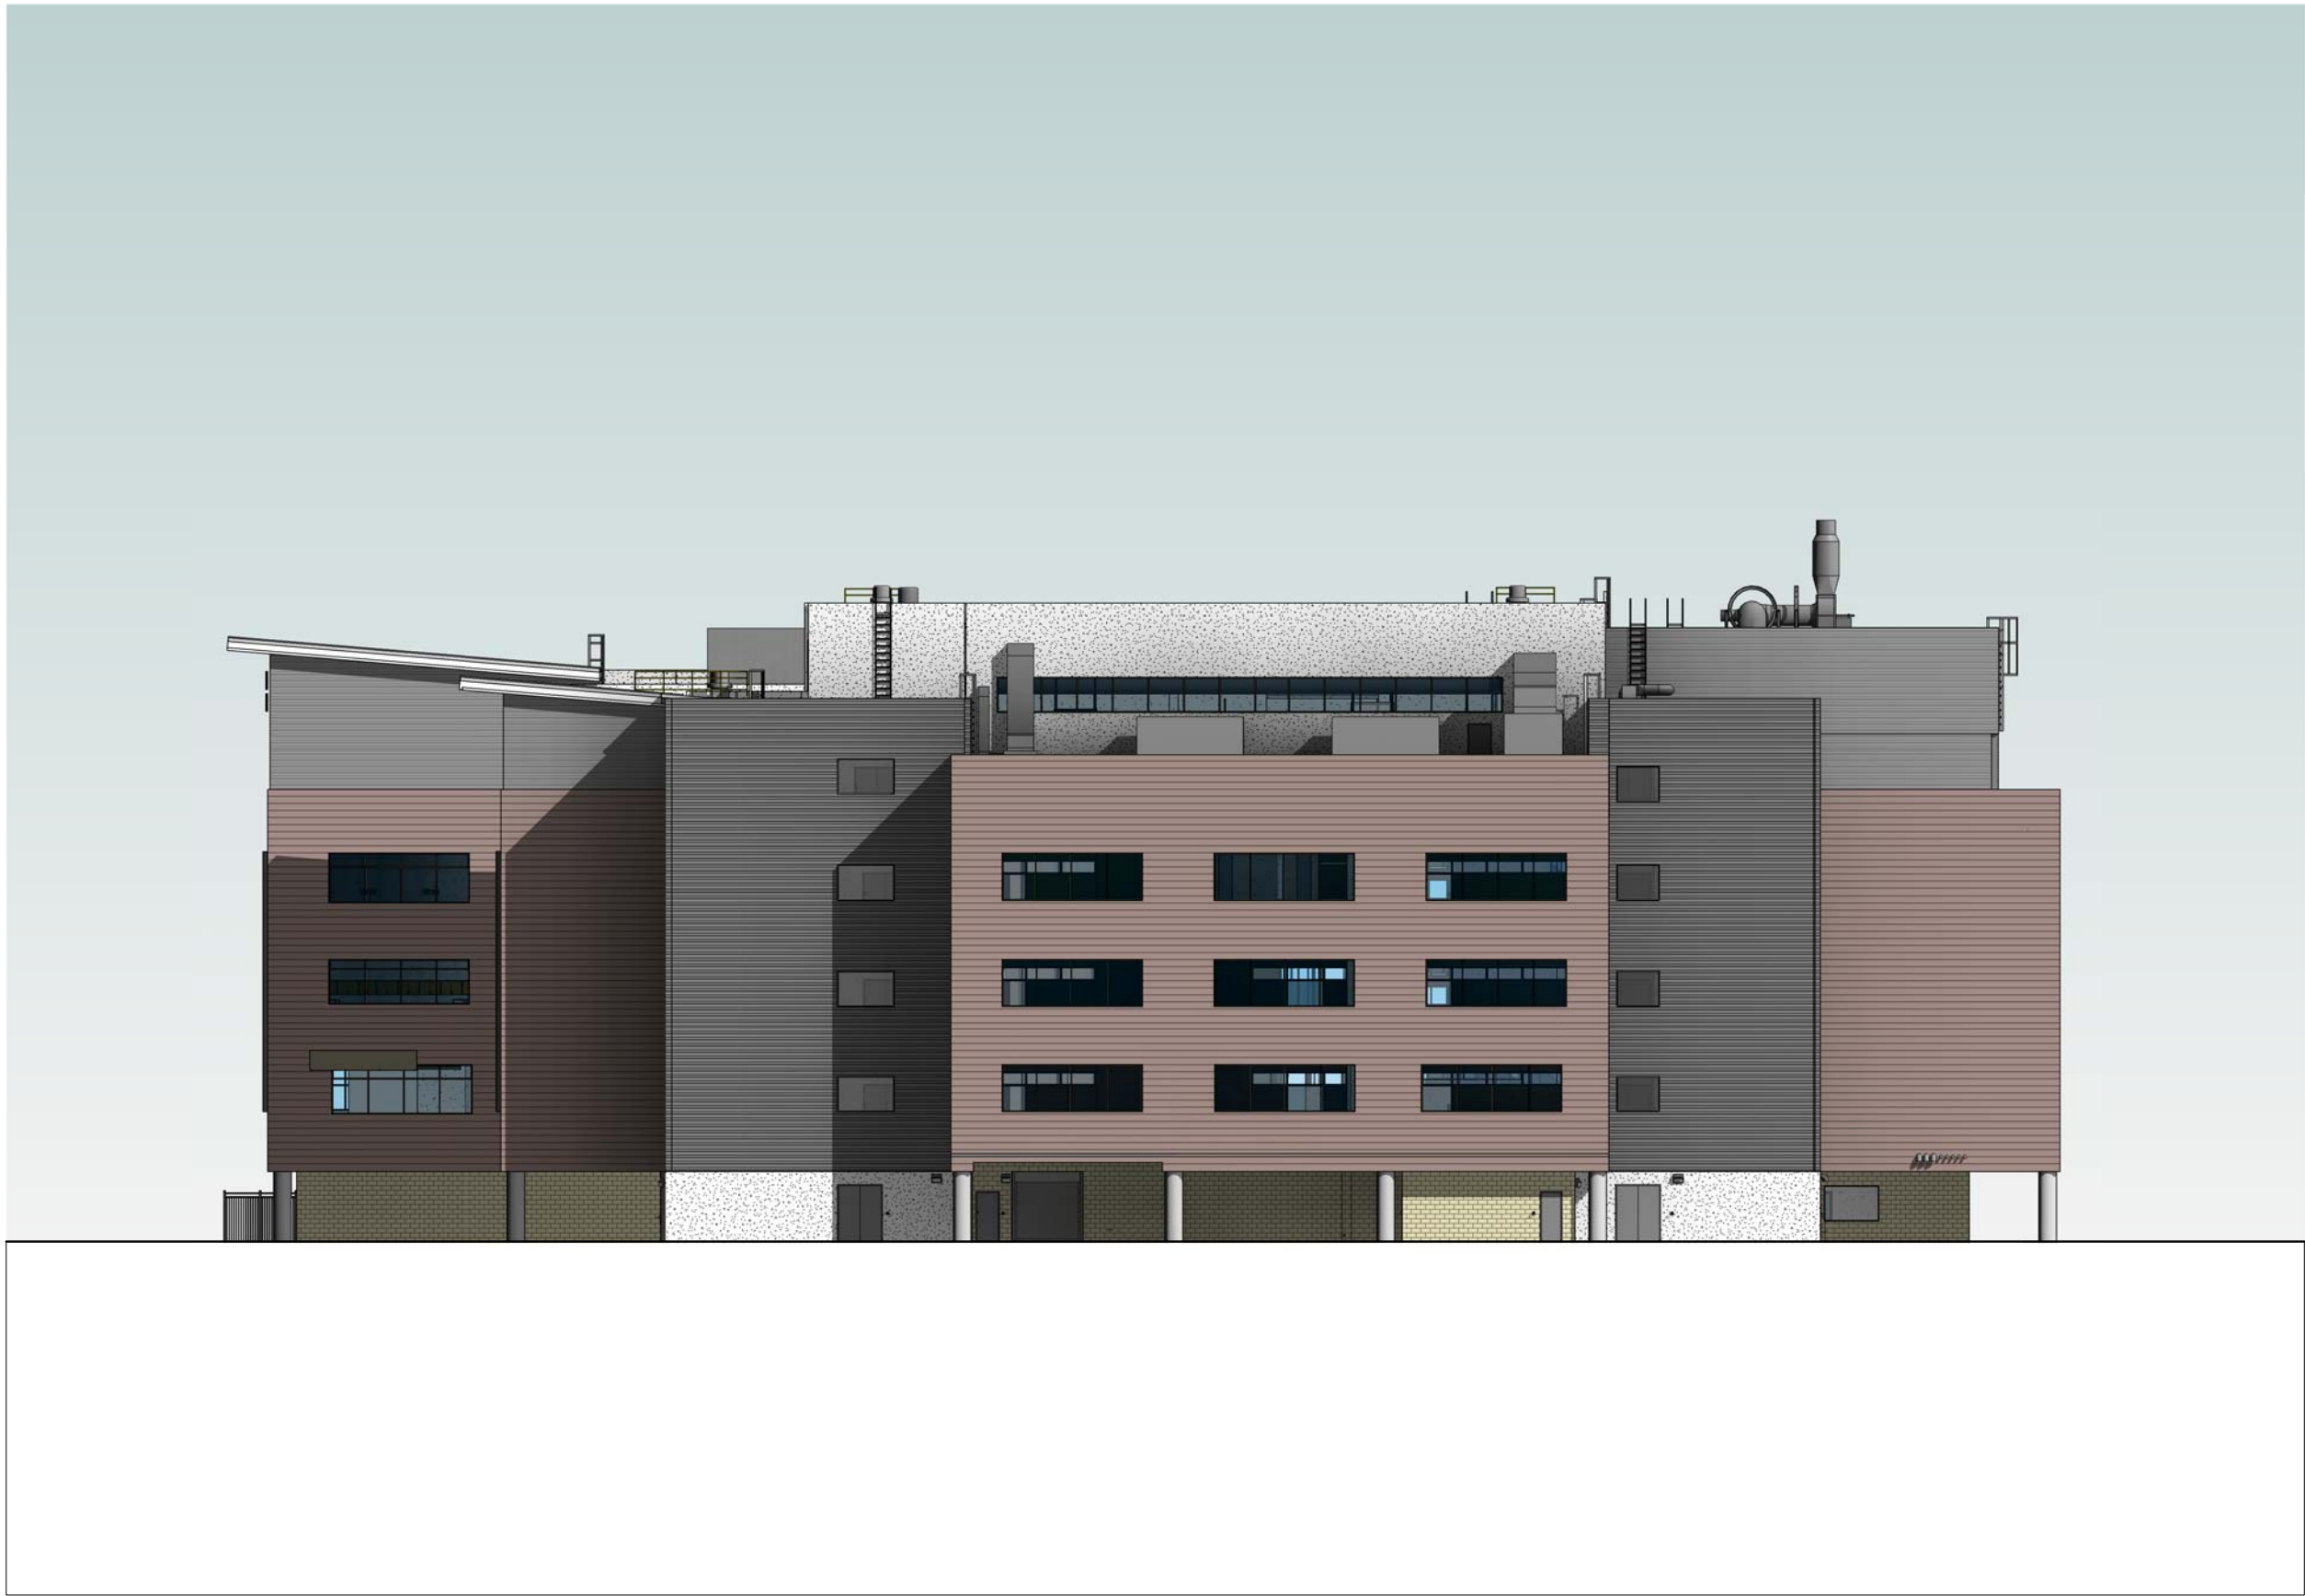


HOUSTON INDEPENDENT SCHOOL DISTRICT
DEBAKEY HIGH SCHOOL FOR HEALTH PROFESSIONS

WHR ARCHITECTS
LAKE | FLATO

NORTH BUILDING ELEVATION

11-20-2015
G13306
Copyright © 2015 WHR Architects

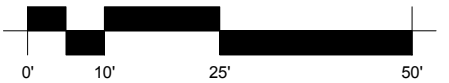
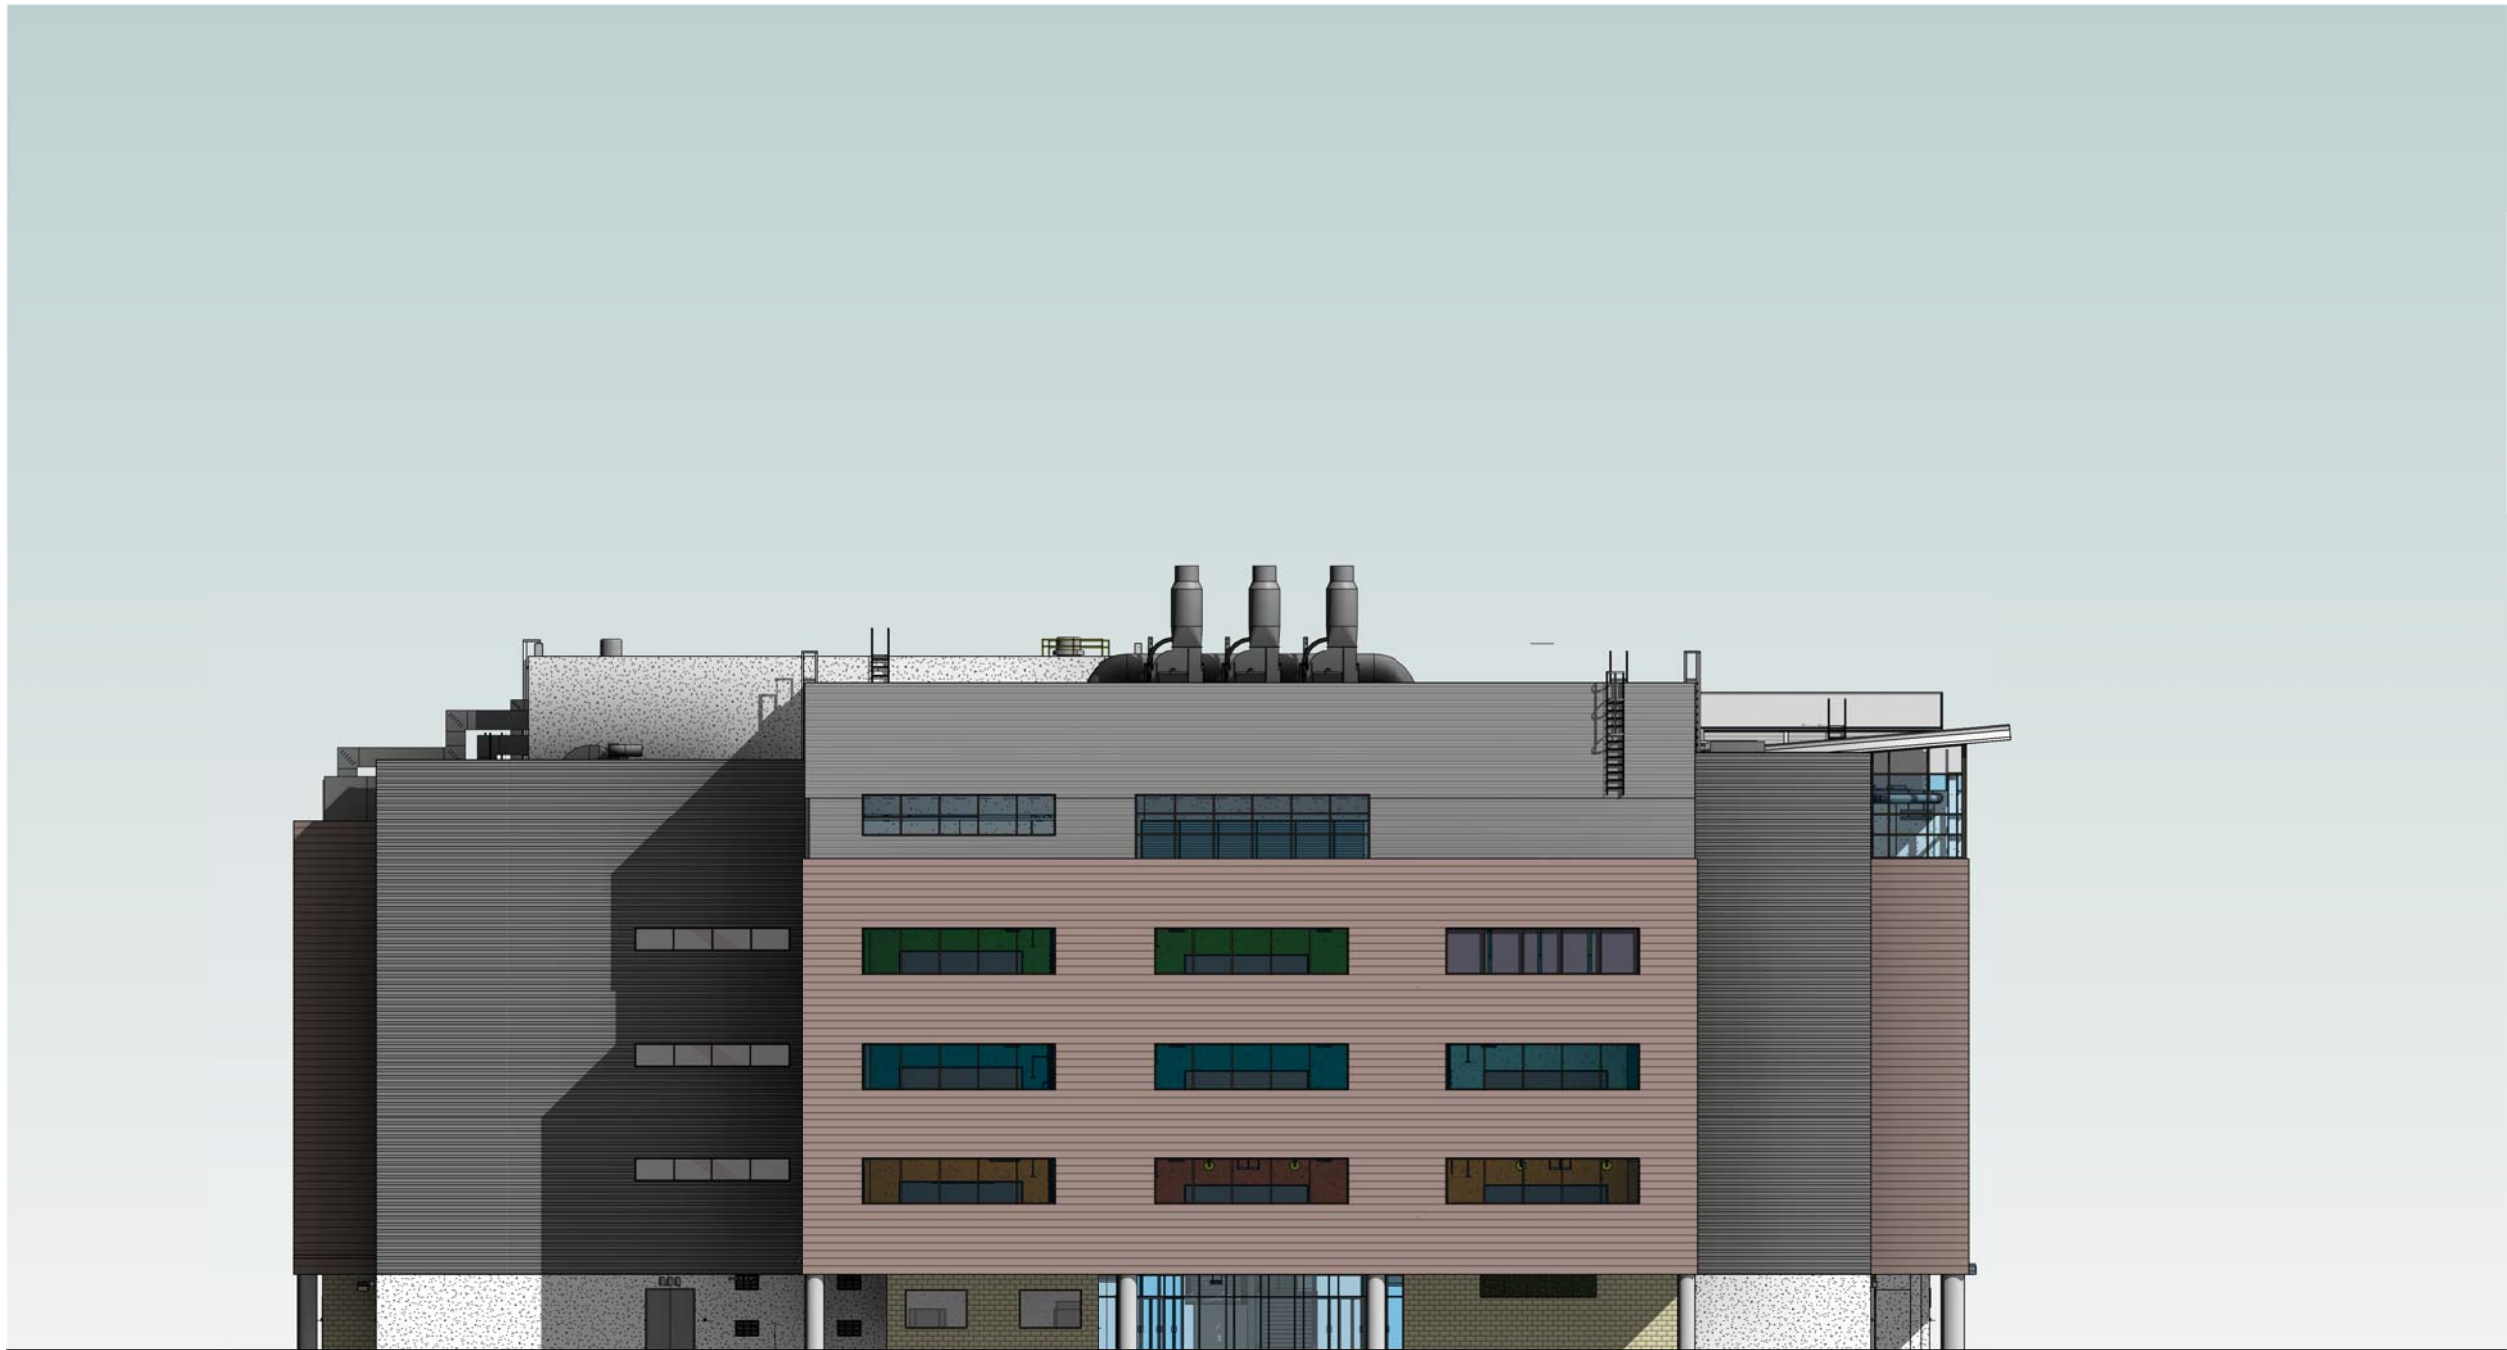


HOUSTON INDEPENDENT SCHOOL DISTRICT
DEBAKEY HIGH SCHOOL FOR HEALTH PROFESSIONS

WHR ARCHITECTS
LAKE | FLATO

WEST BUILDING ELEVATION

11-20-2015
G13306
Copyright © 2015 WHR Architects

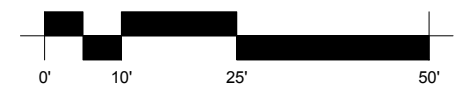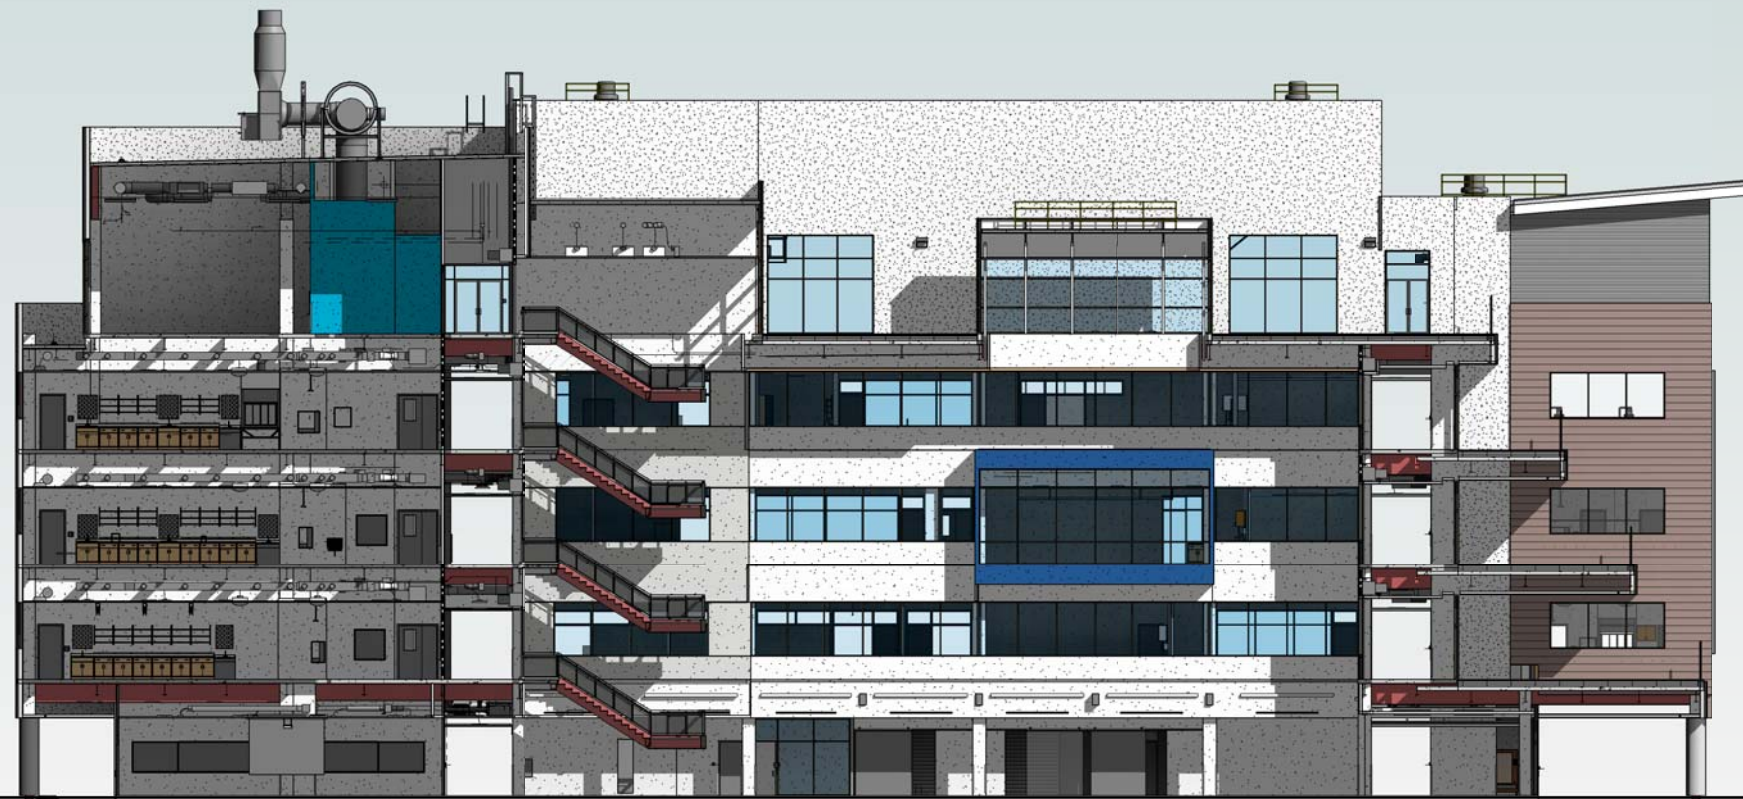

HOUSTON INDEPENDENT SCHOOL DISTRICT
DEBAKEY HIGH SCHOOL FOR HEALTH PROFESSIONS


WHR ARCHITECTS
LAKE | FLATO

BUILDING SECTION

11-20-2015
G13306
Copyright © 2015 WHR Architects



HOUSTON INDEPENDENT SCHOOL DISTRICT
DEBAKEY HIGH SCHOOL FOR HEALTH PROFESSIONS

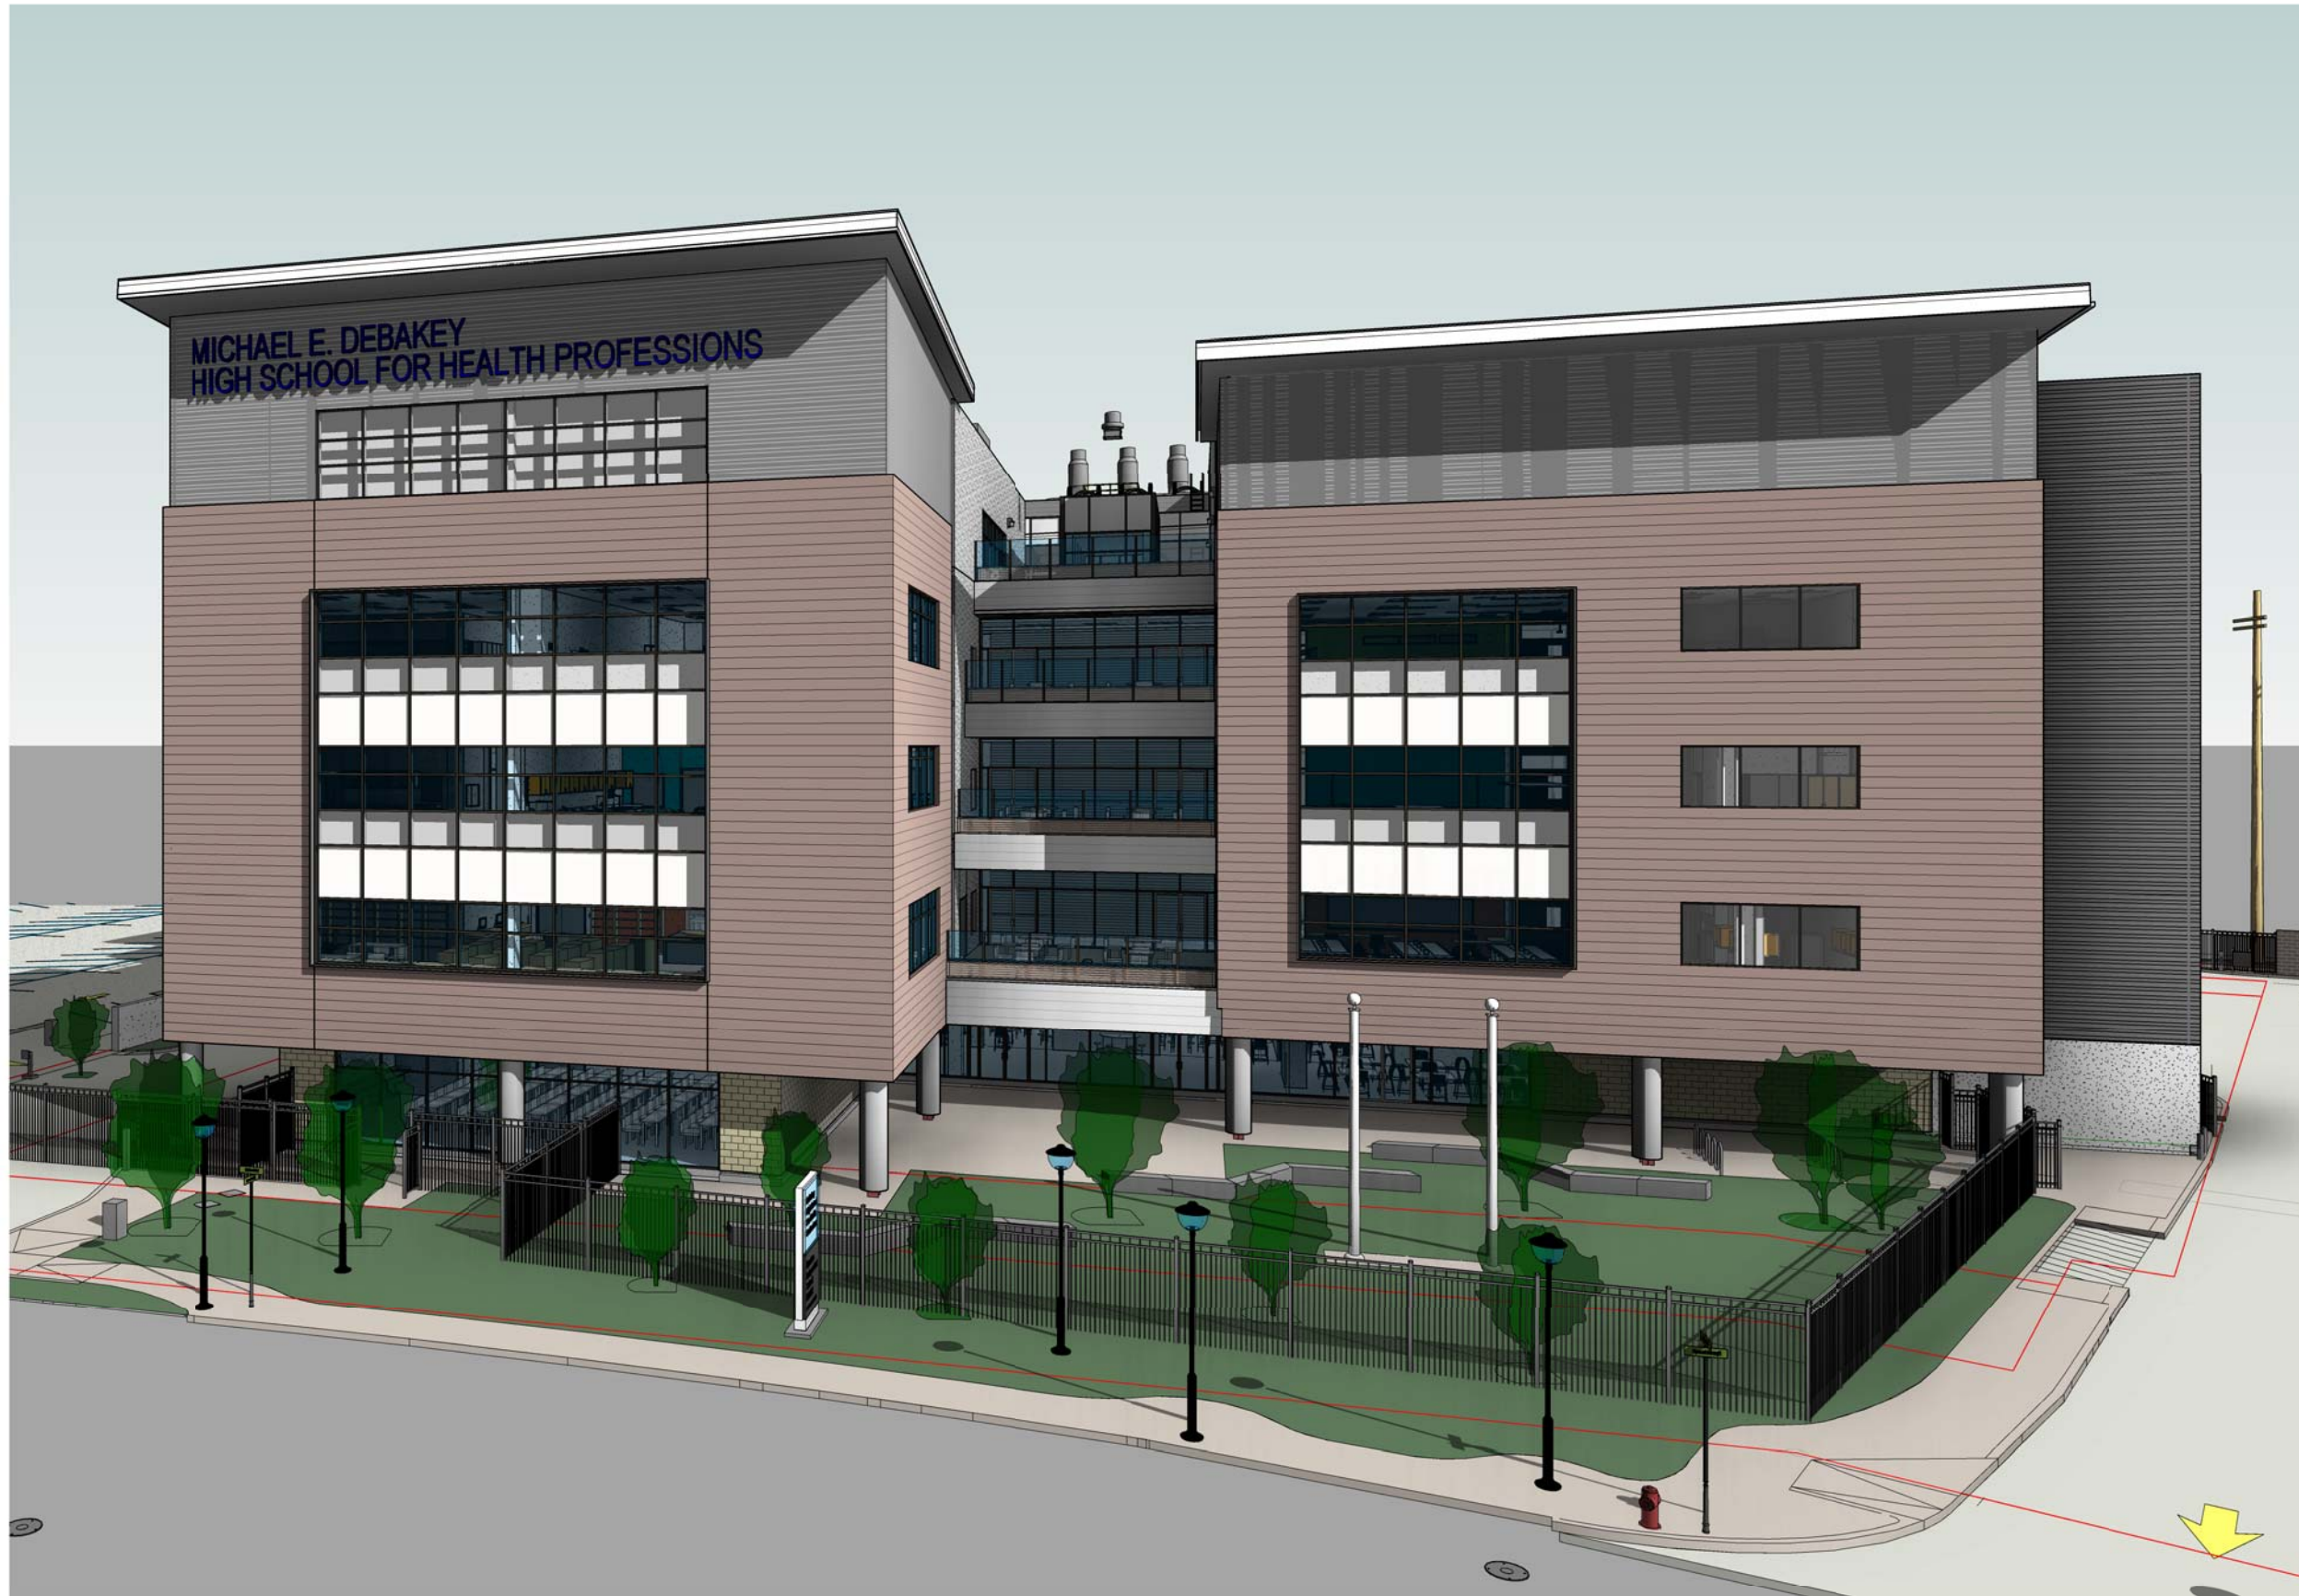

HOUSTON INDEPENDENT SCHOOL DISTRICT
DEBAKEY HIGH SCHOOL FOR HEALTH PROFESSIONS

WHR ARCHITECTS
LAKE | FLATO

EXTERIOR PERSPECTIVE

11-20-2015
G13306
Copyright © 2015 WHR Architects



HOUSTON INDEPENDENT SCHOOL DISTRICT
DEBAKEY HIGH SCHOOL FOR HEALTH PROFESSIONS



HOUSTON INDEPENDENT SCHOOL DISTRICT
DEBAKEY HIGH SCHOOL FOR HEALTH PROFESSIONS

WHR ARCHITECTS
LAKE | FLATO

EXTERIOR PERSPECTIVE

11-20-2015
G13306
Copyright © 2015 WHR Architects



HOUSTON INDEPENDENT SCHOOL DISTRICT
DEBAKEY HIGH SCHOOL FOR HEALTH PROFESSIONS

WHR ARCHITECTS

LAKE FLATO

INTERIOR PERSPECTIVE

11-20-2015
G13306
Copyright © 2015 WHR Architects




HOUSTON INDEPENDENT SCHOOL DISTRICT
DEBAKEY HIGH SCHOOL FOR HEALTH PROFESSIONS

WHR ARCHITECTS

LAKE | FLATO

INTERIOR PERSPECTIVE

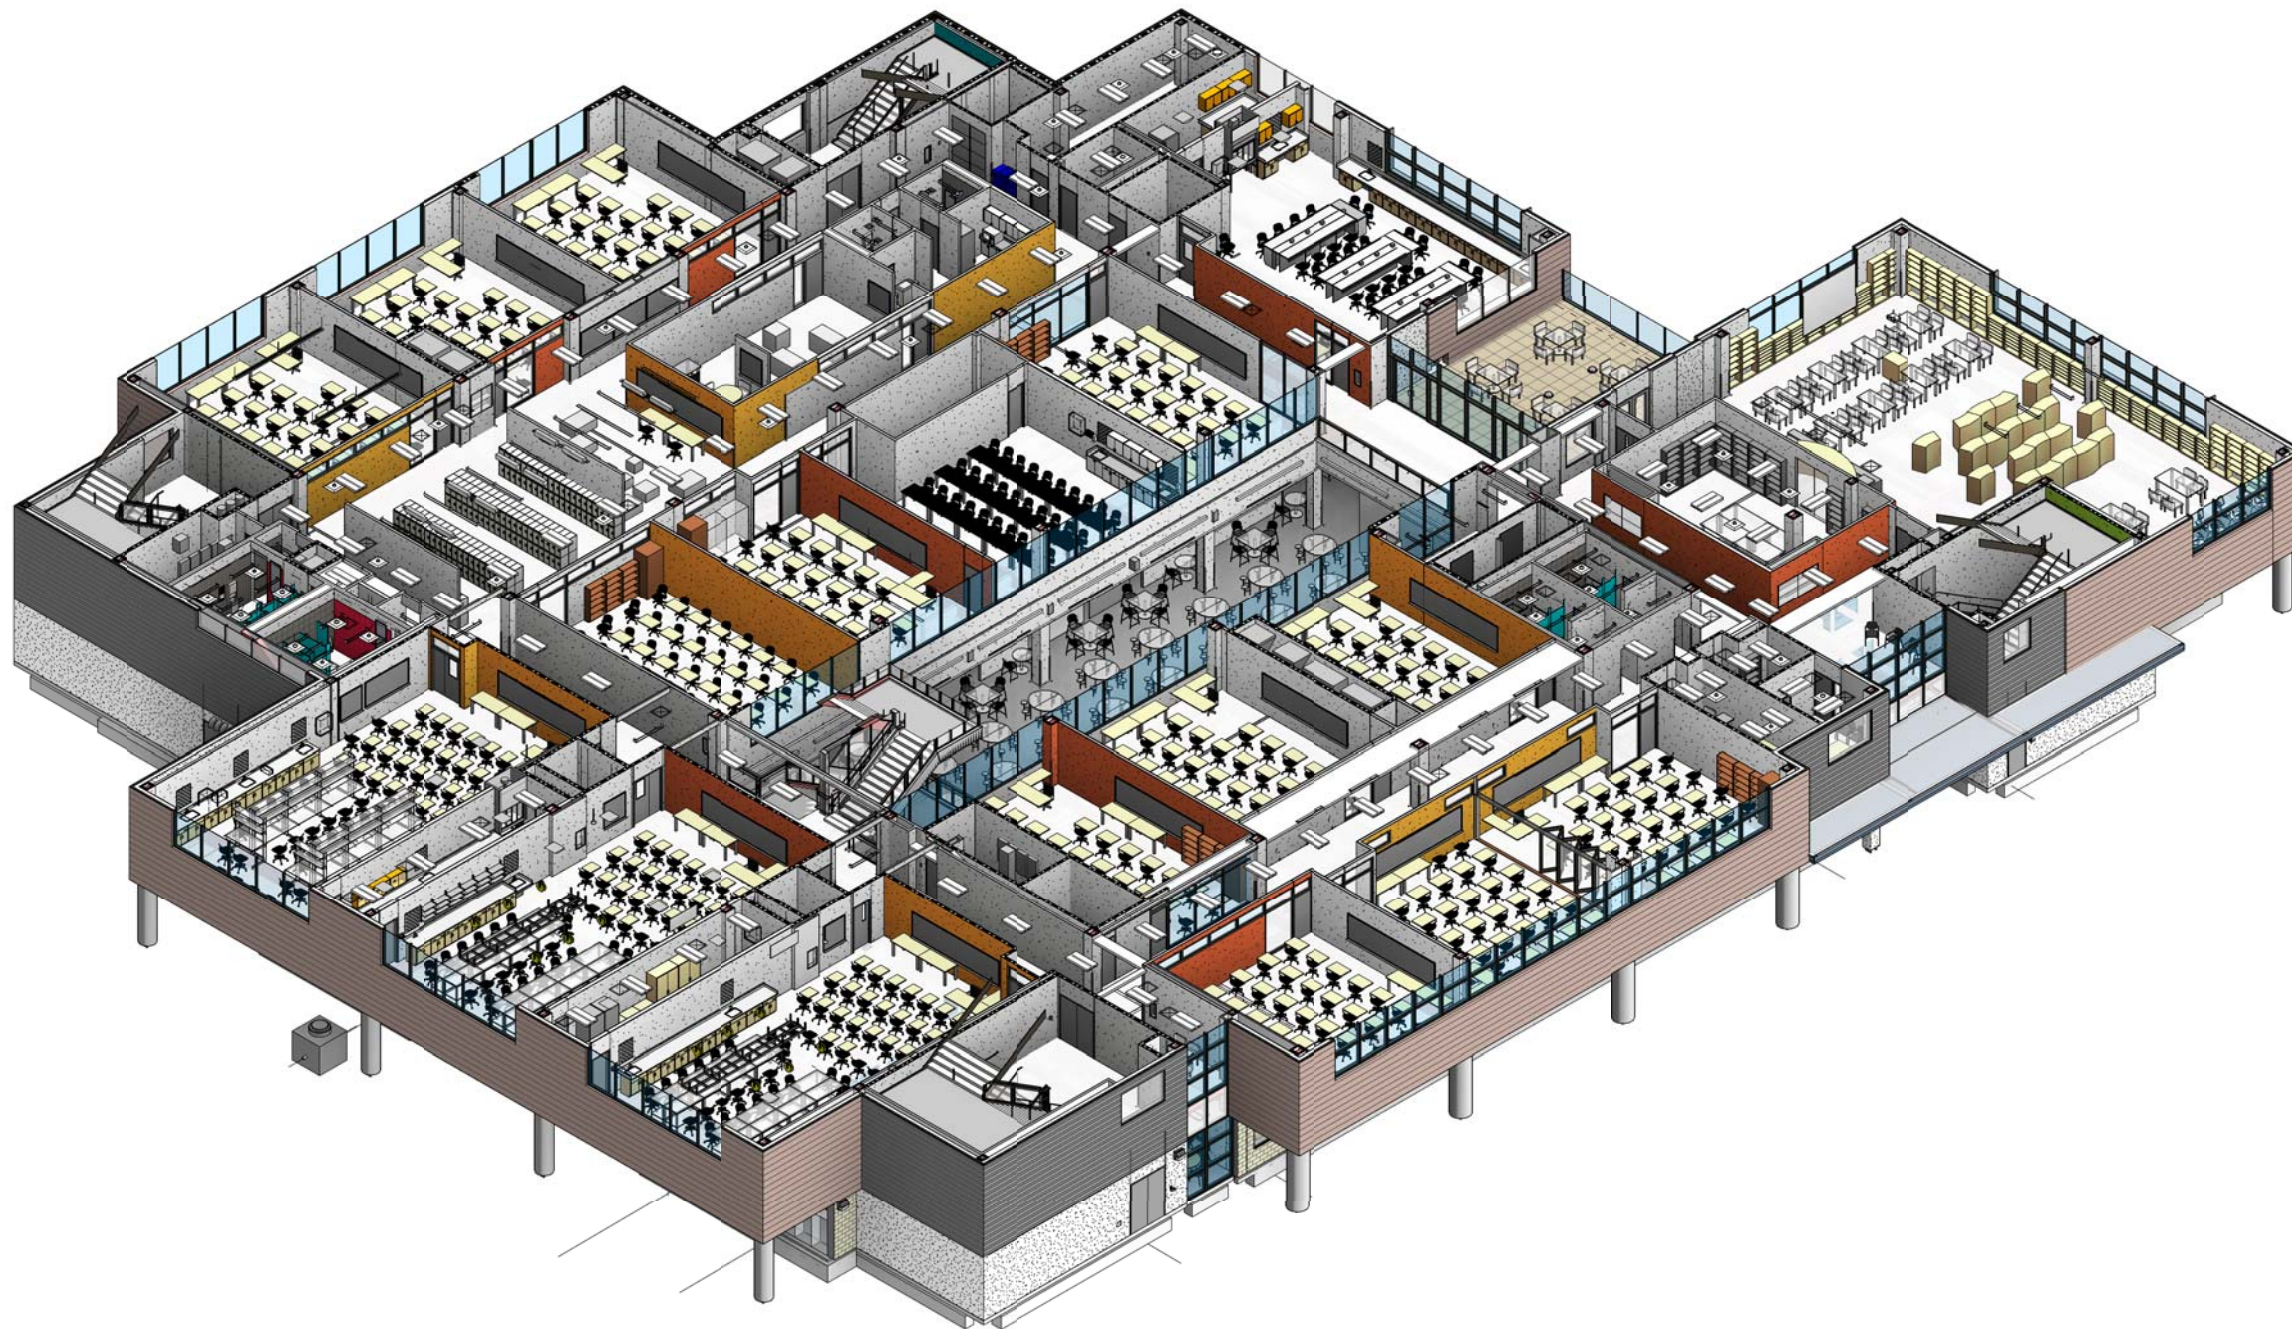

HOUSTON INDEPENDENT SCHOOL DISTRICT
DEBAKEY HIGH SCHOOL FOR HEALTH PROFESSIONS

WHR ARCHITECTS
LAKE | FLATO

LEVEL 2 ISOMETRIC

11-20-2015
G13306
Copyright © 2015 WHR Architects