


- BALLROOM
- BOWLING
- BUILDING SUPPORT
- CIRCULATION
- DEDICATED SUPPORT
- DINING
- FOOD VENDOR
- KAT KLUB
- MEETING ROOMS
- STUDENT ACTIVITIES
- VENDOR


NEW ADDITION
EXISTING

LEVEL 01 FLOOR PLAN

Lowman Student Center
Sam Houston State University

14 March 2017

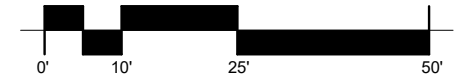

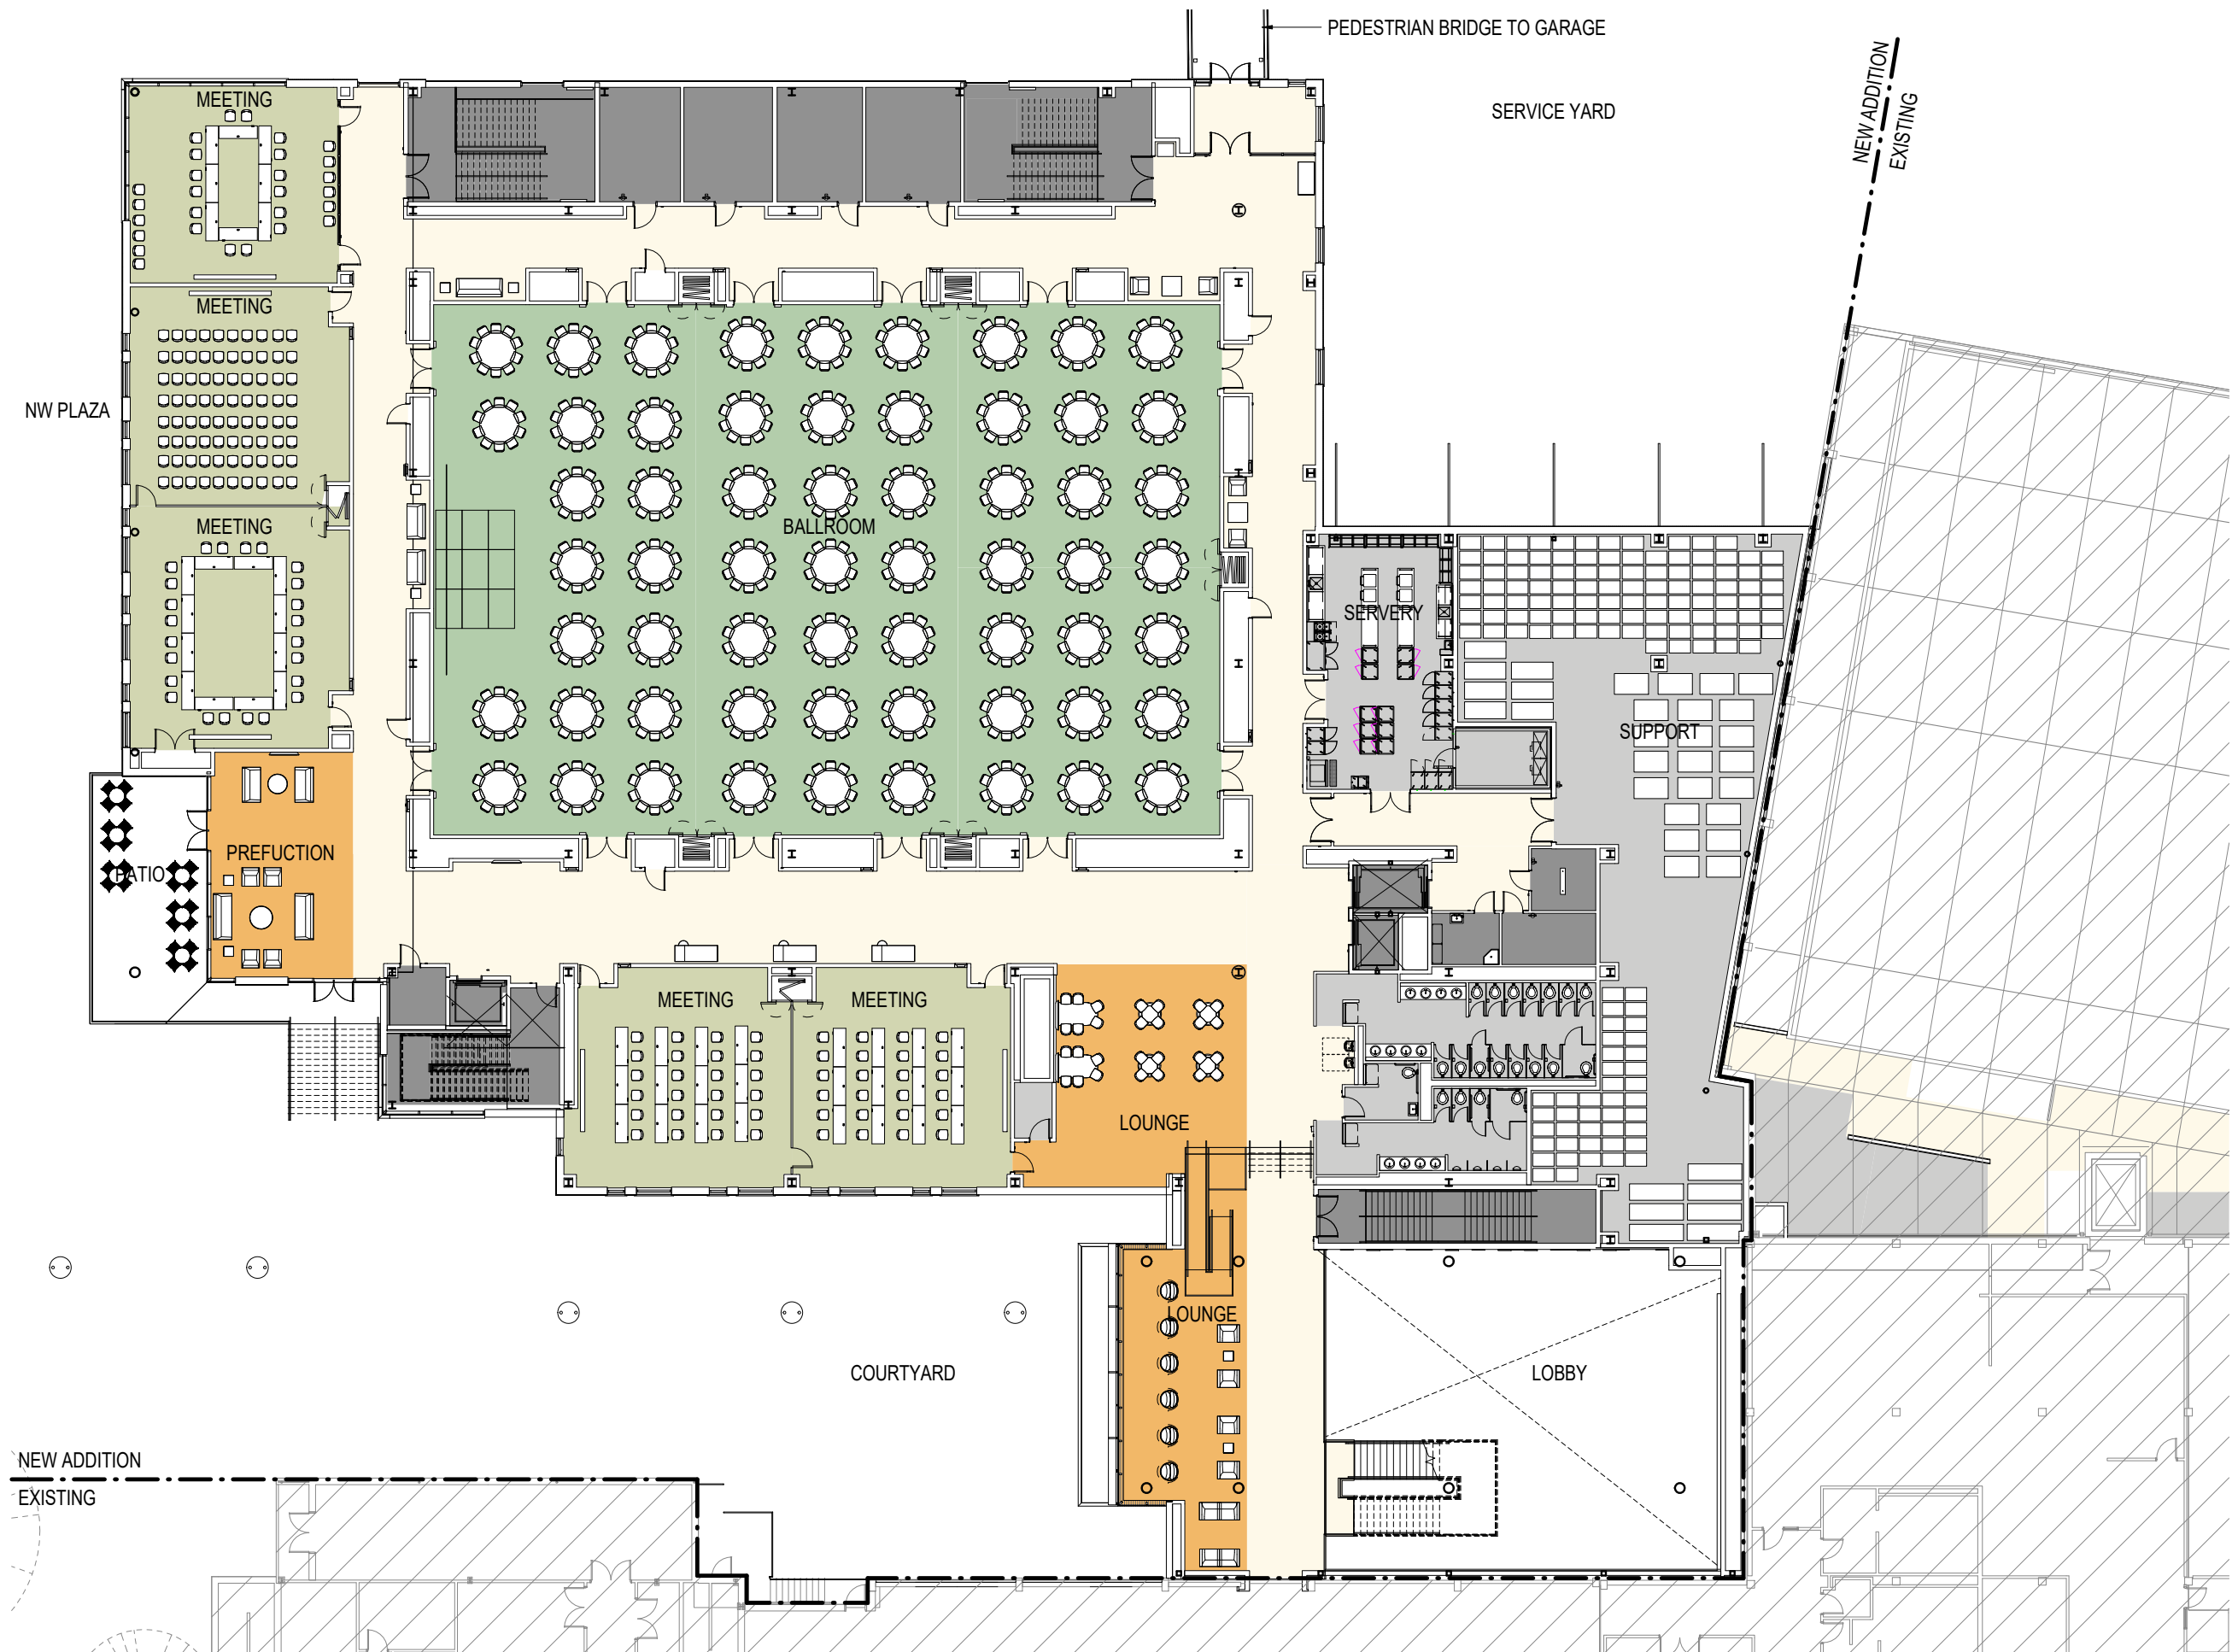


- BALLROOM
- BOWLING
- BUILDING SUPPORT
- CIRCULATION
- DEDICATED SUPPORT
- DINING
- FOOD VENDOR
- KAT KLUB
- MEETING ROOMS
- STUDENT ACTIVITIES
- VENDOR


NEW ADDITION
EXISTING

LEVEL 02 FLOOR PLAN

Lowman Student Center
Sam Houston State University

14 March 2017

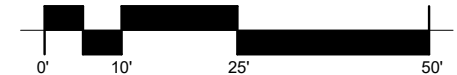

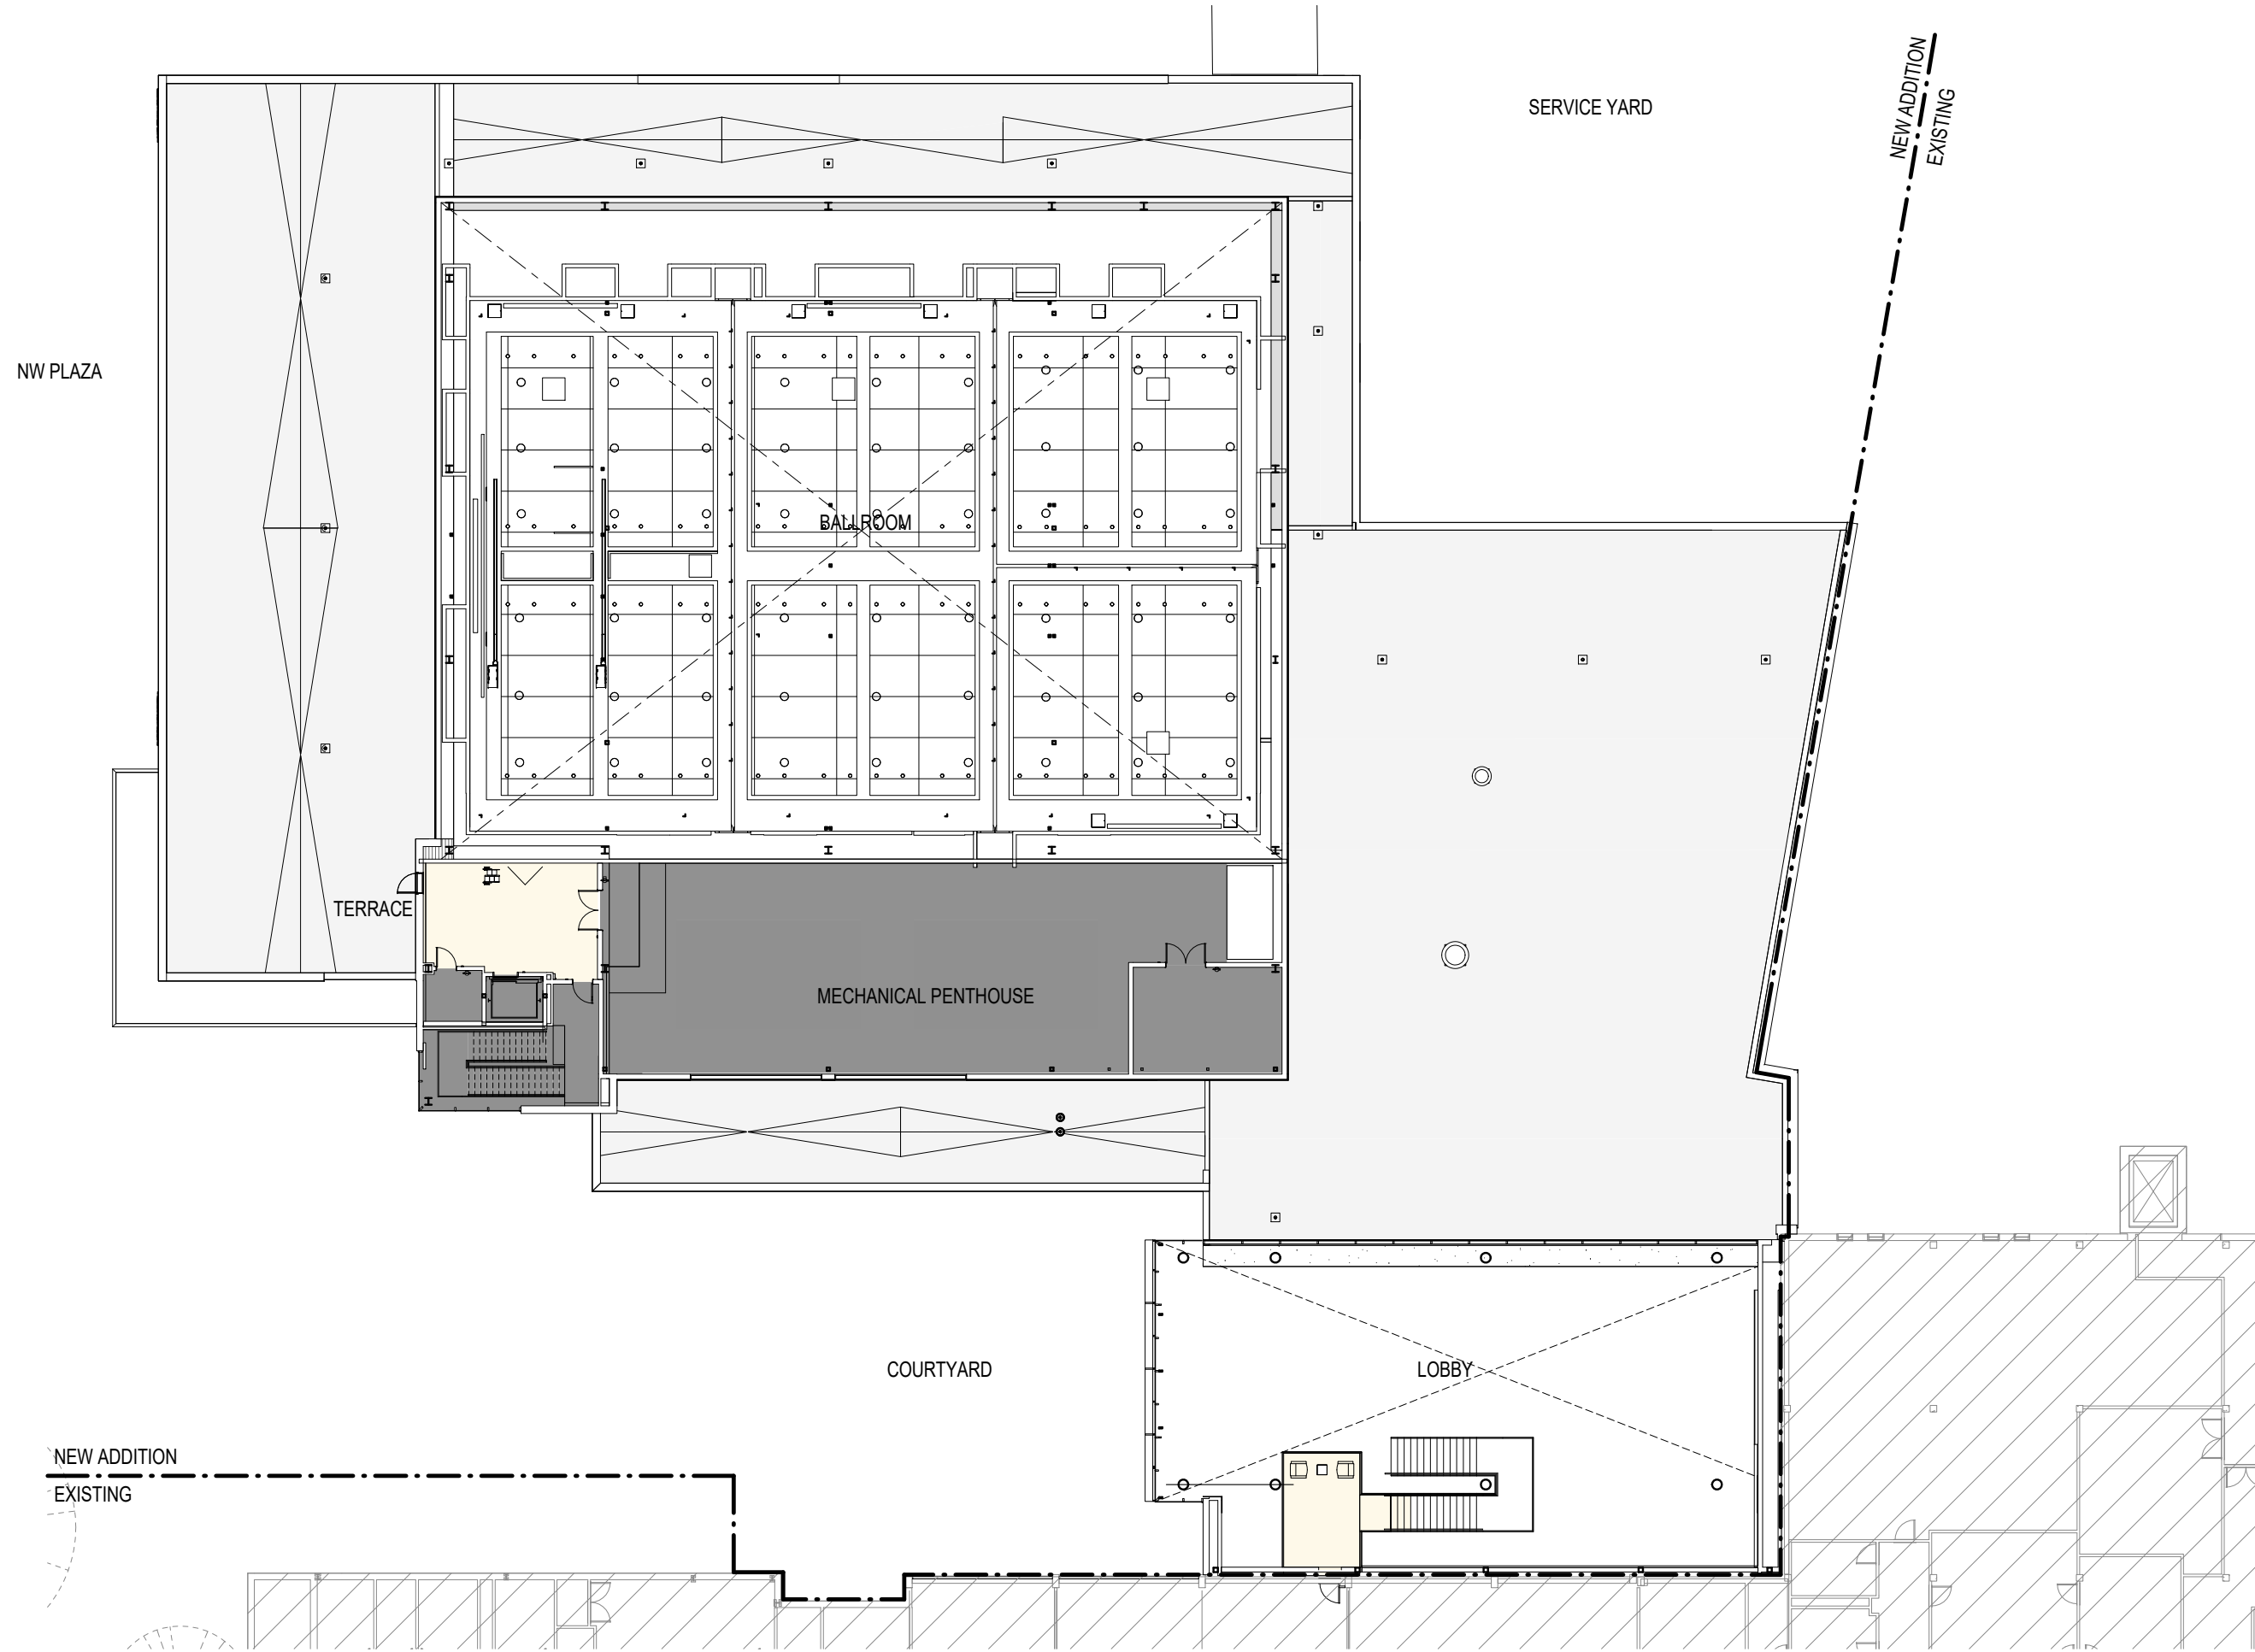

- BALLROOM
- BOWLING
- BUILDING SUPPORT
- CIRCULATION
- DEDICATED SUPPORT
- DINING
- FOOD VENDOR
- KAT KLUB
- MEETING ROOMS
- STUDENT ACTIVITIES
- VENDOR


NEW ADDITION
EXISTING

LEVEL 03 FLOOR PLAN

Lowman Student Center
Sam Houston State University

14 March 2017

North

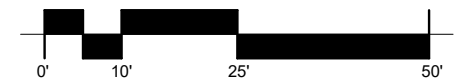




SOUTH BUILDING ELEVATION




WEST BUILDING ELEVATION

Lowman Student Center
Sam Houston State University

14 March 2017

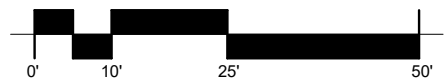

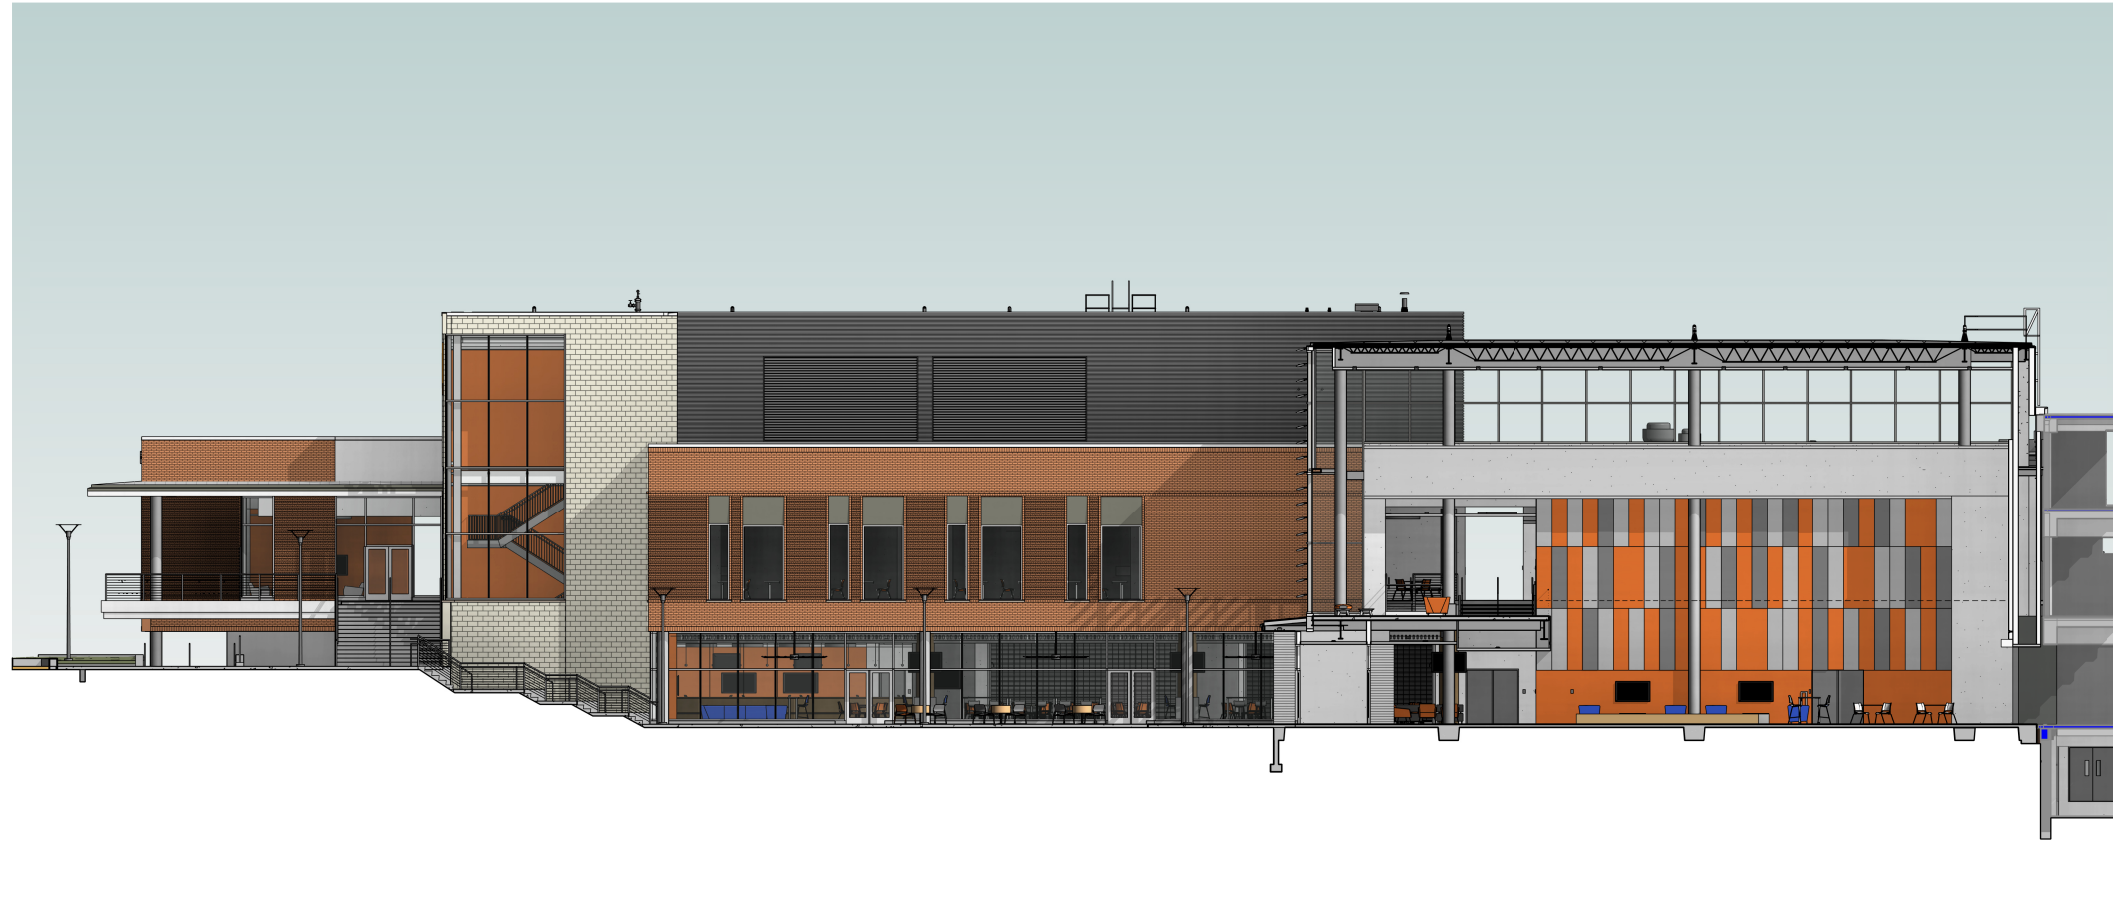


SOUTH BUILDING ELEVATION



WEST BUILDING ELEVATION

Lowman Student Center
Sam Houston State University

14 March 2017

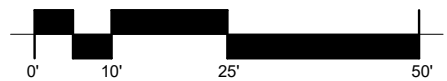


CURTAINWALL -
INSULATED VISION GLASS

DEEP RIB METAL PANEL

BRICK VENEER- SAM HOUSTON BLEND

CURTAINWALL - INSULATED VISION GLASS

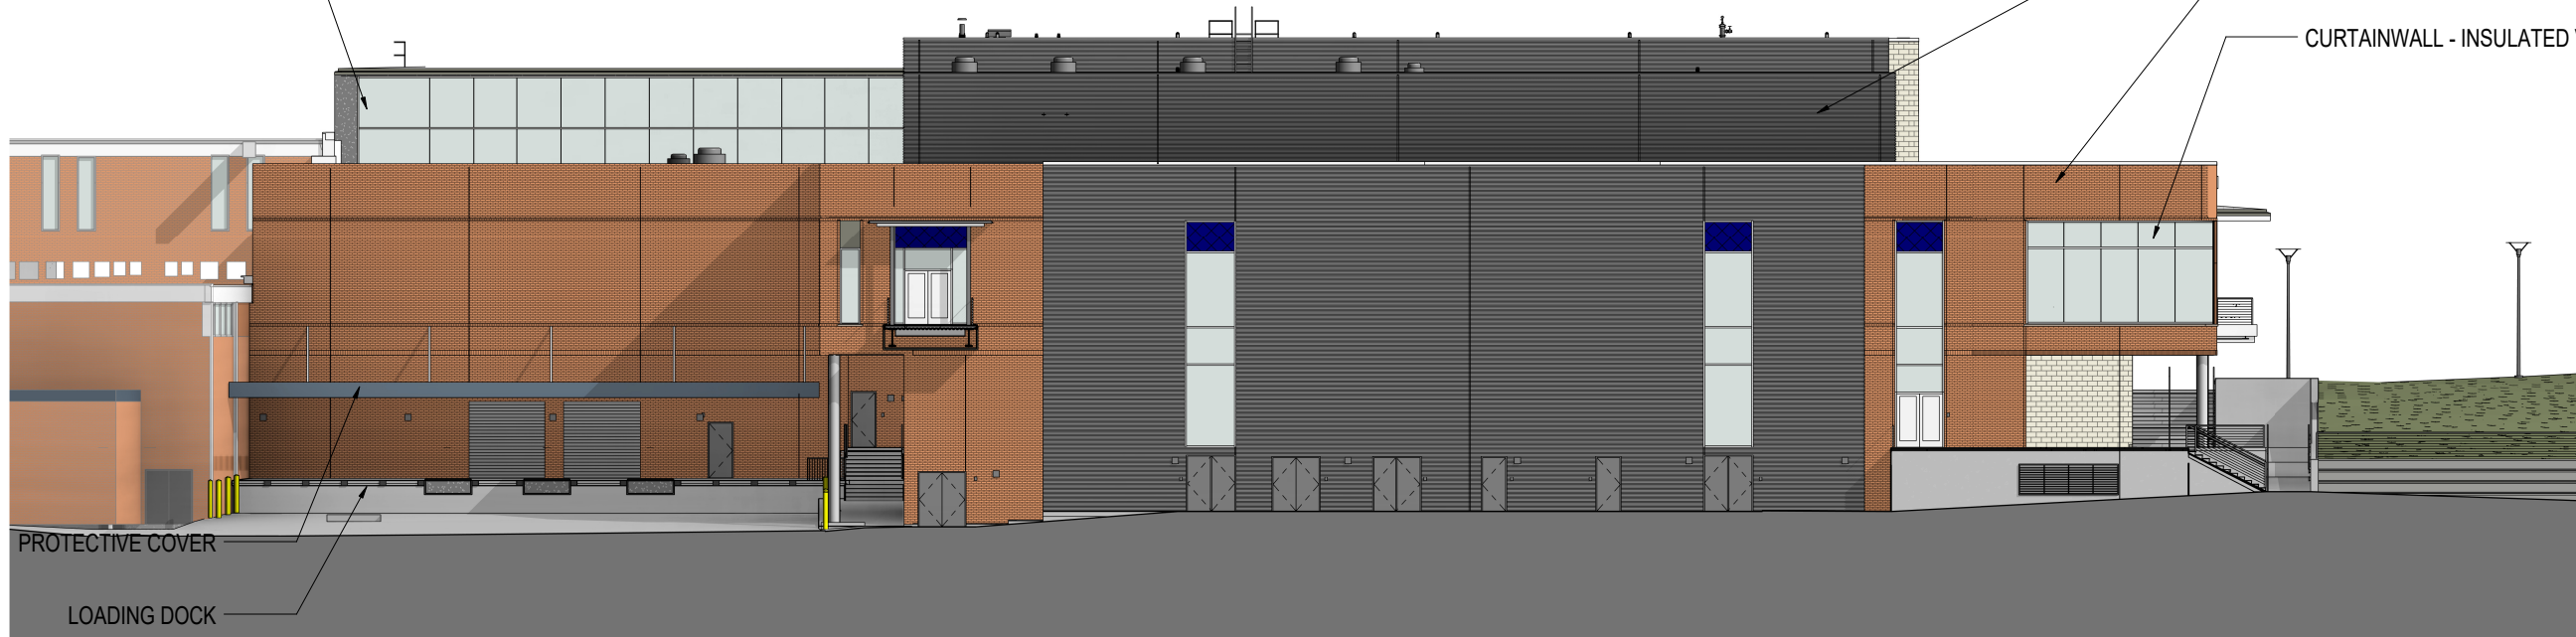

NORTH BUILDING ELEVATION

DEEP RIB METAL PANEL

BRICK VENEER- SAM HOUSTON BLEND


CURTAINWALL - INSULATED VISION GLASS

PEDESTRIAN BRIDGE TO EXISTING GARAGE

PROTECTIVE COVER

ALUMINUM GUARDRAIL

METAL PANEL FASCIA AND SOFFIT

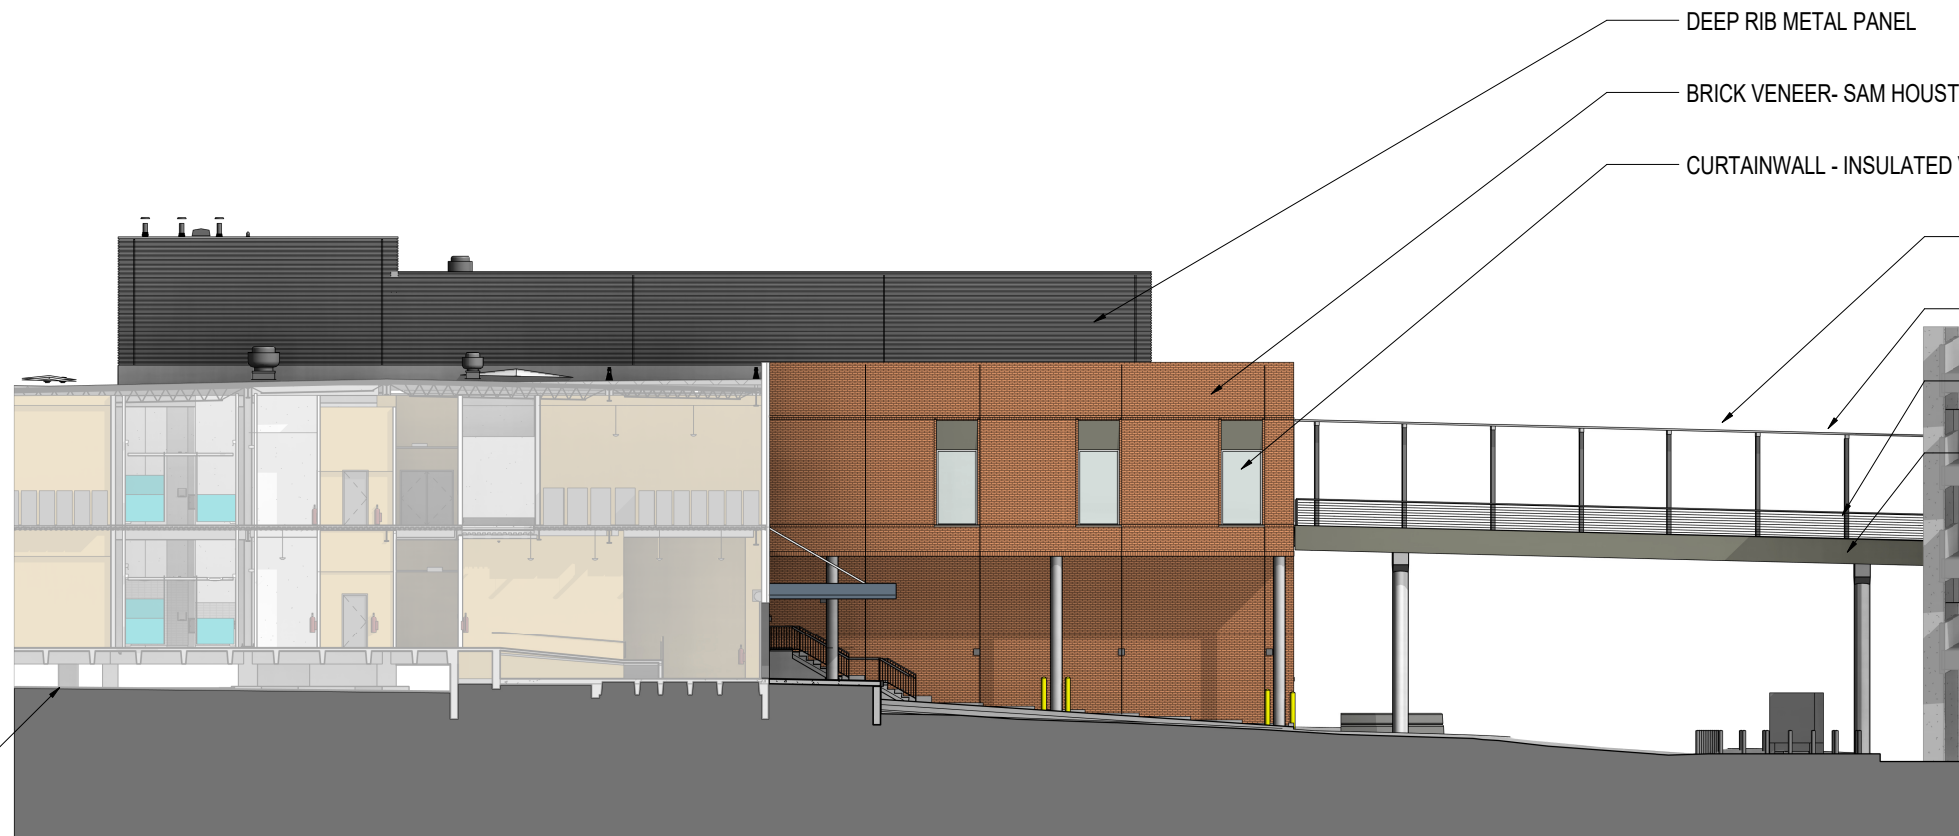



CRAWL SPACE

EAST BUILDING ELEVATION


Lowman Student Center
Sam Houston State University

14 March 2017

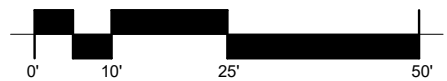

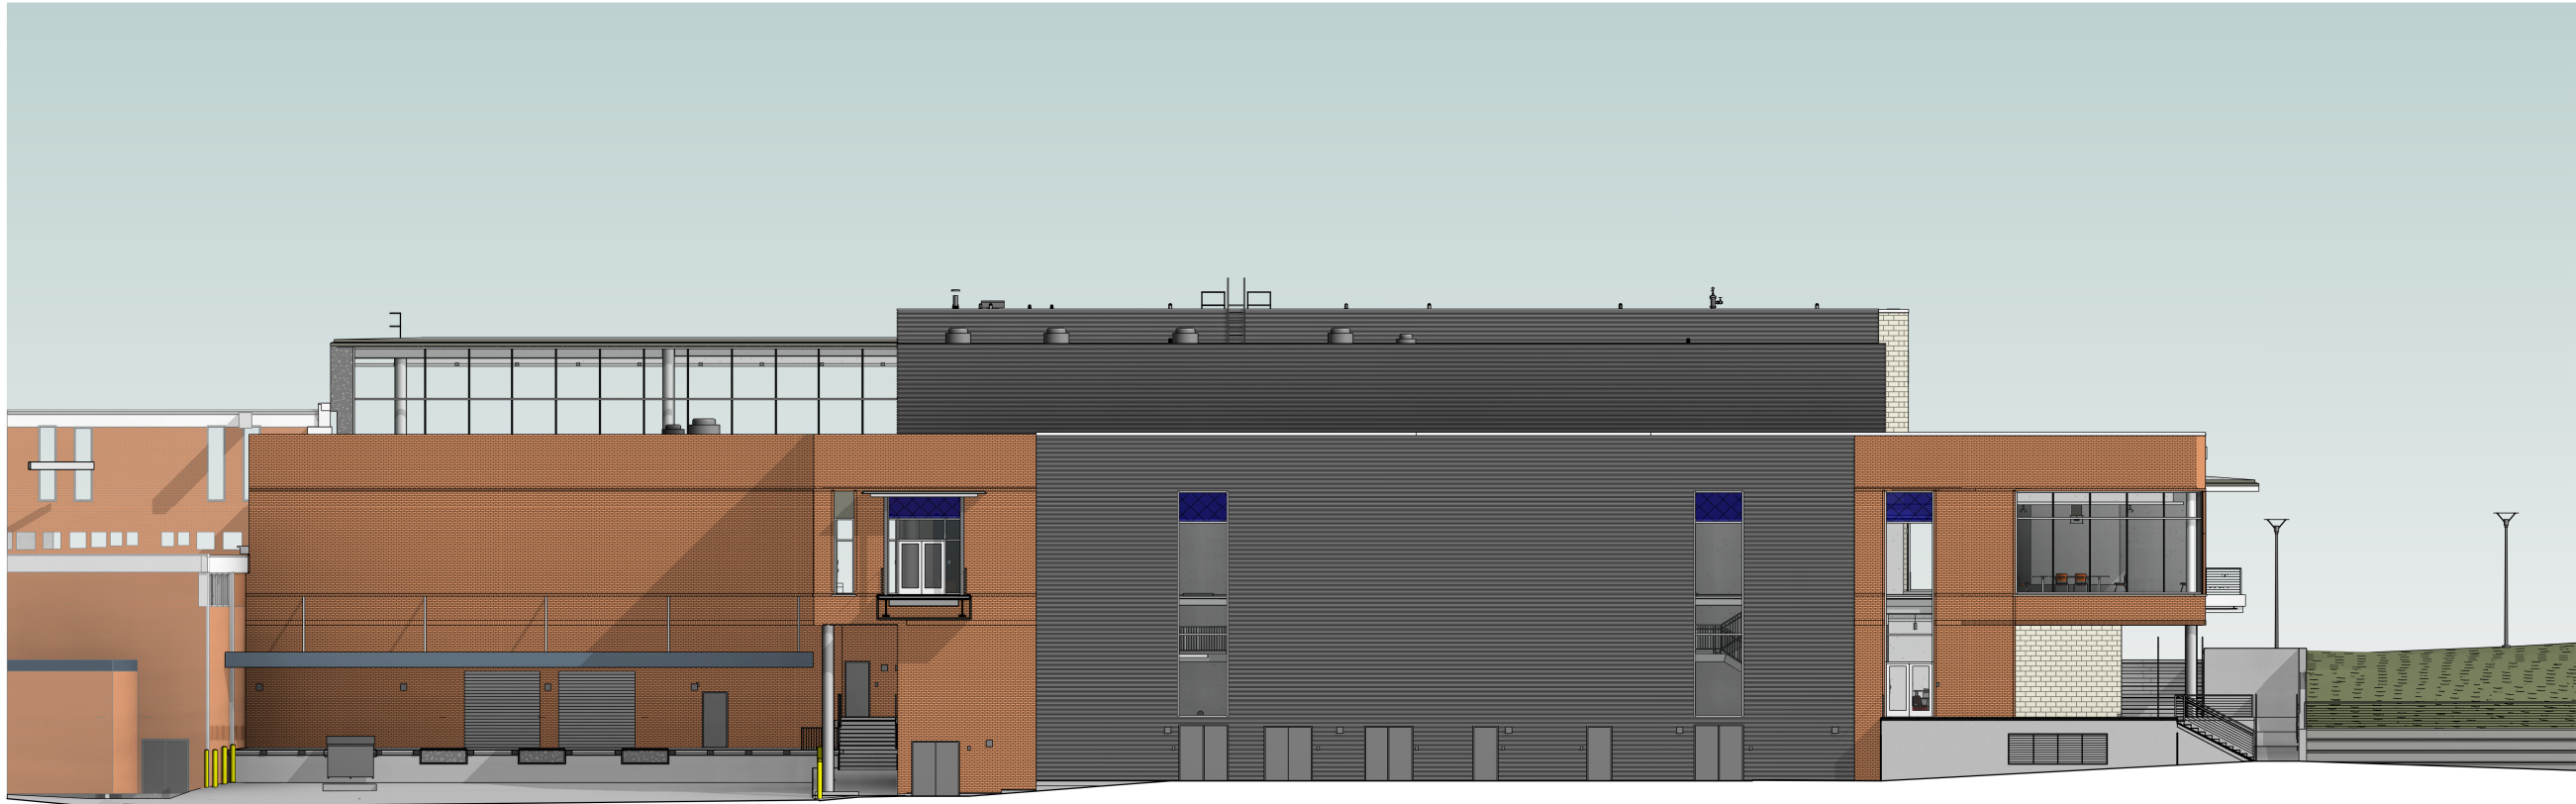

NORTH BUILDING ELEVATION

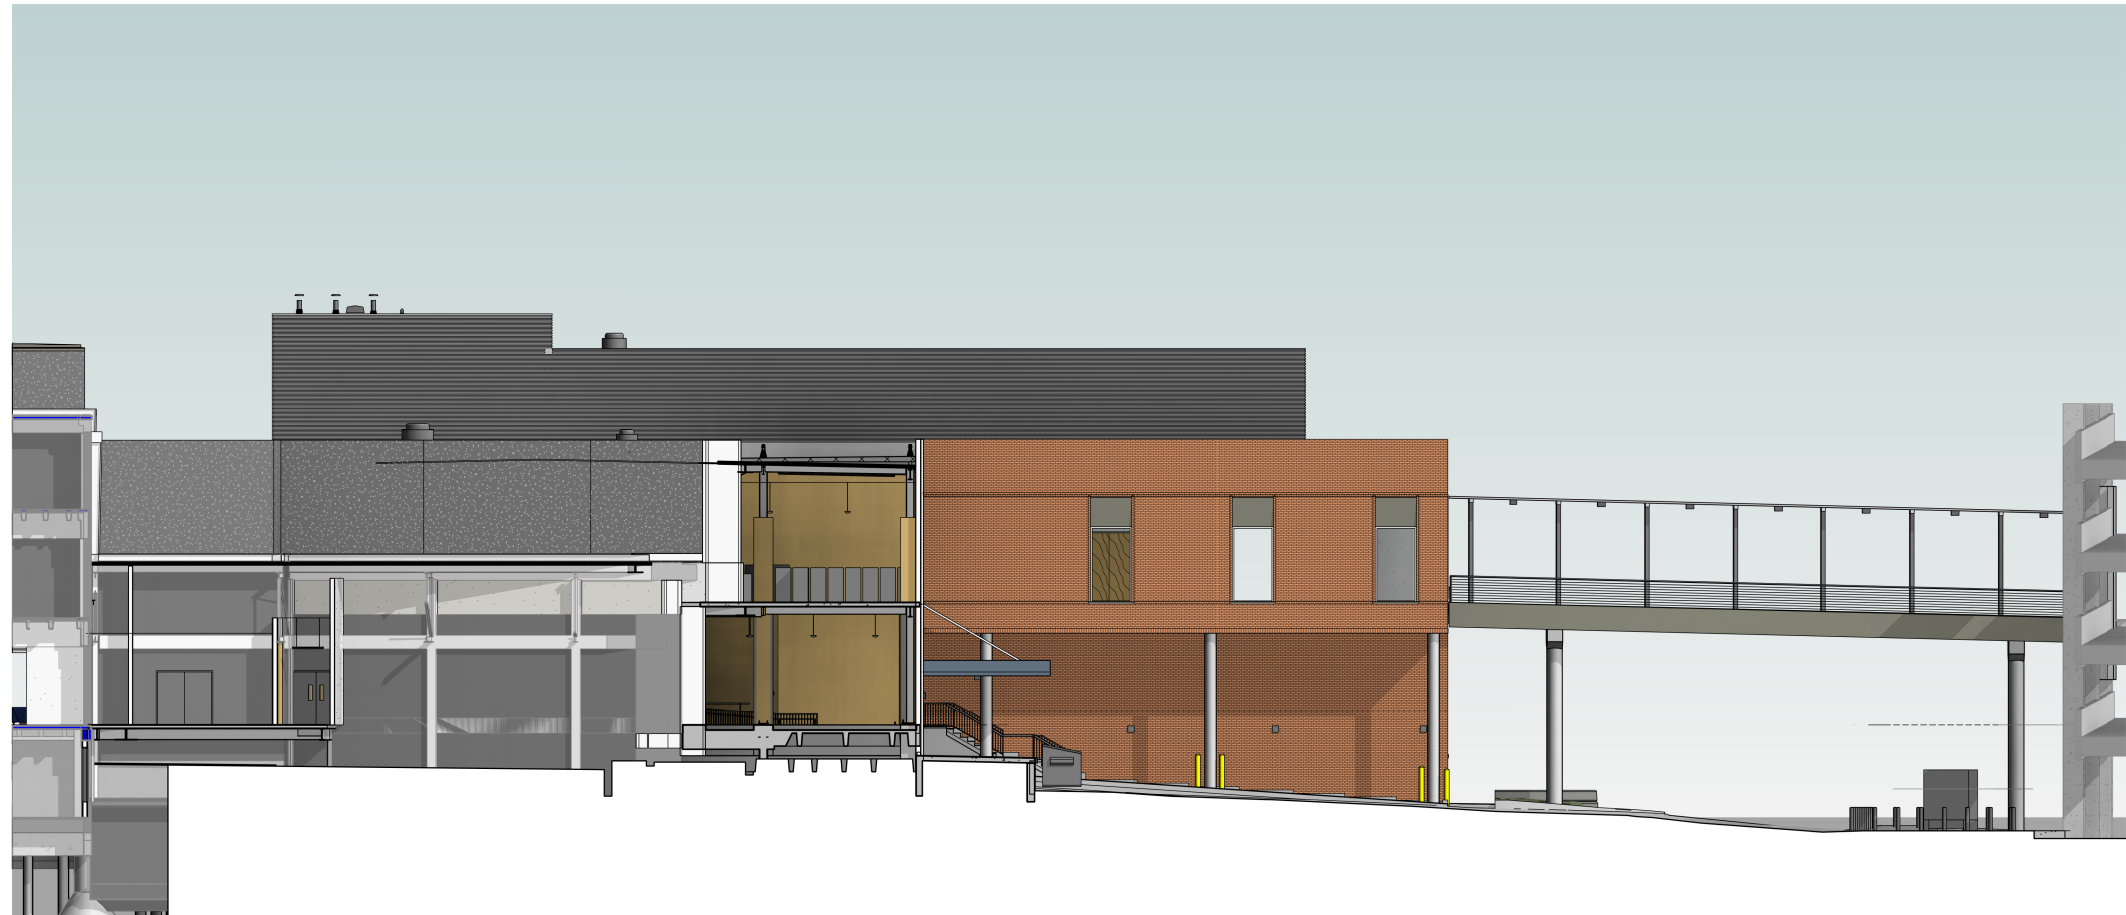

EAST BUILDING ELEVATION

Lowman Student Center
Sam Houston State University

14 March 2017

