



GIRARD STREET BUILDING UNIVERSITY OF HOUSTON DOWNTOWN

One Main Street, Houston, Texas 77002-1001




Girard Street Building #667

EXTERIOR PERSPECTIVE



Girard Street Building #667

EXTERIOR PERSPECTIVE

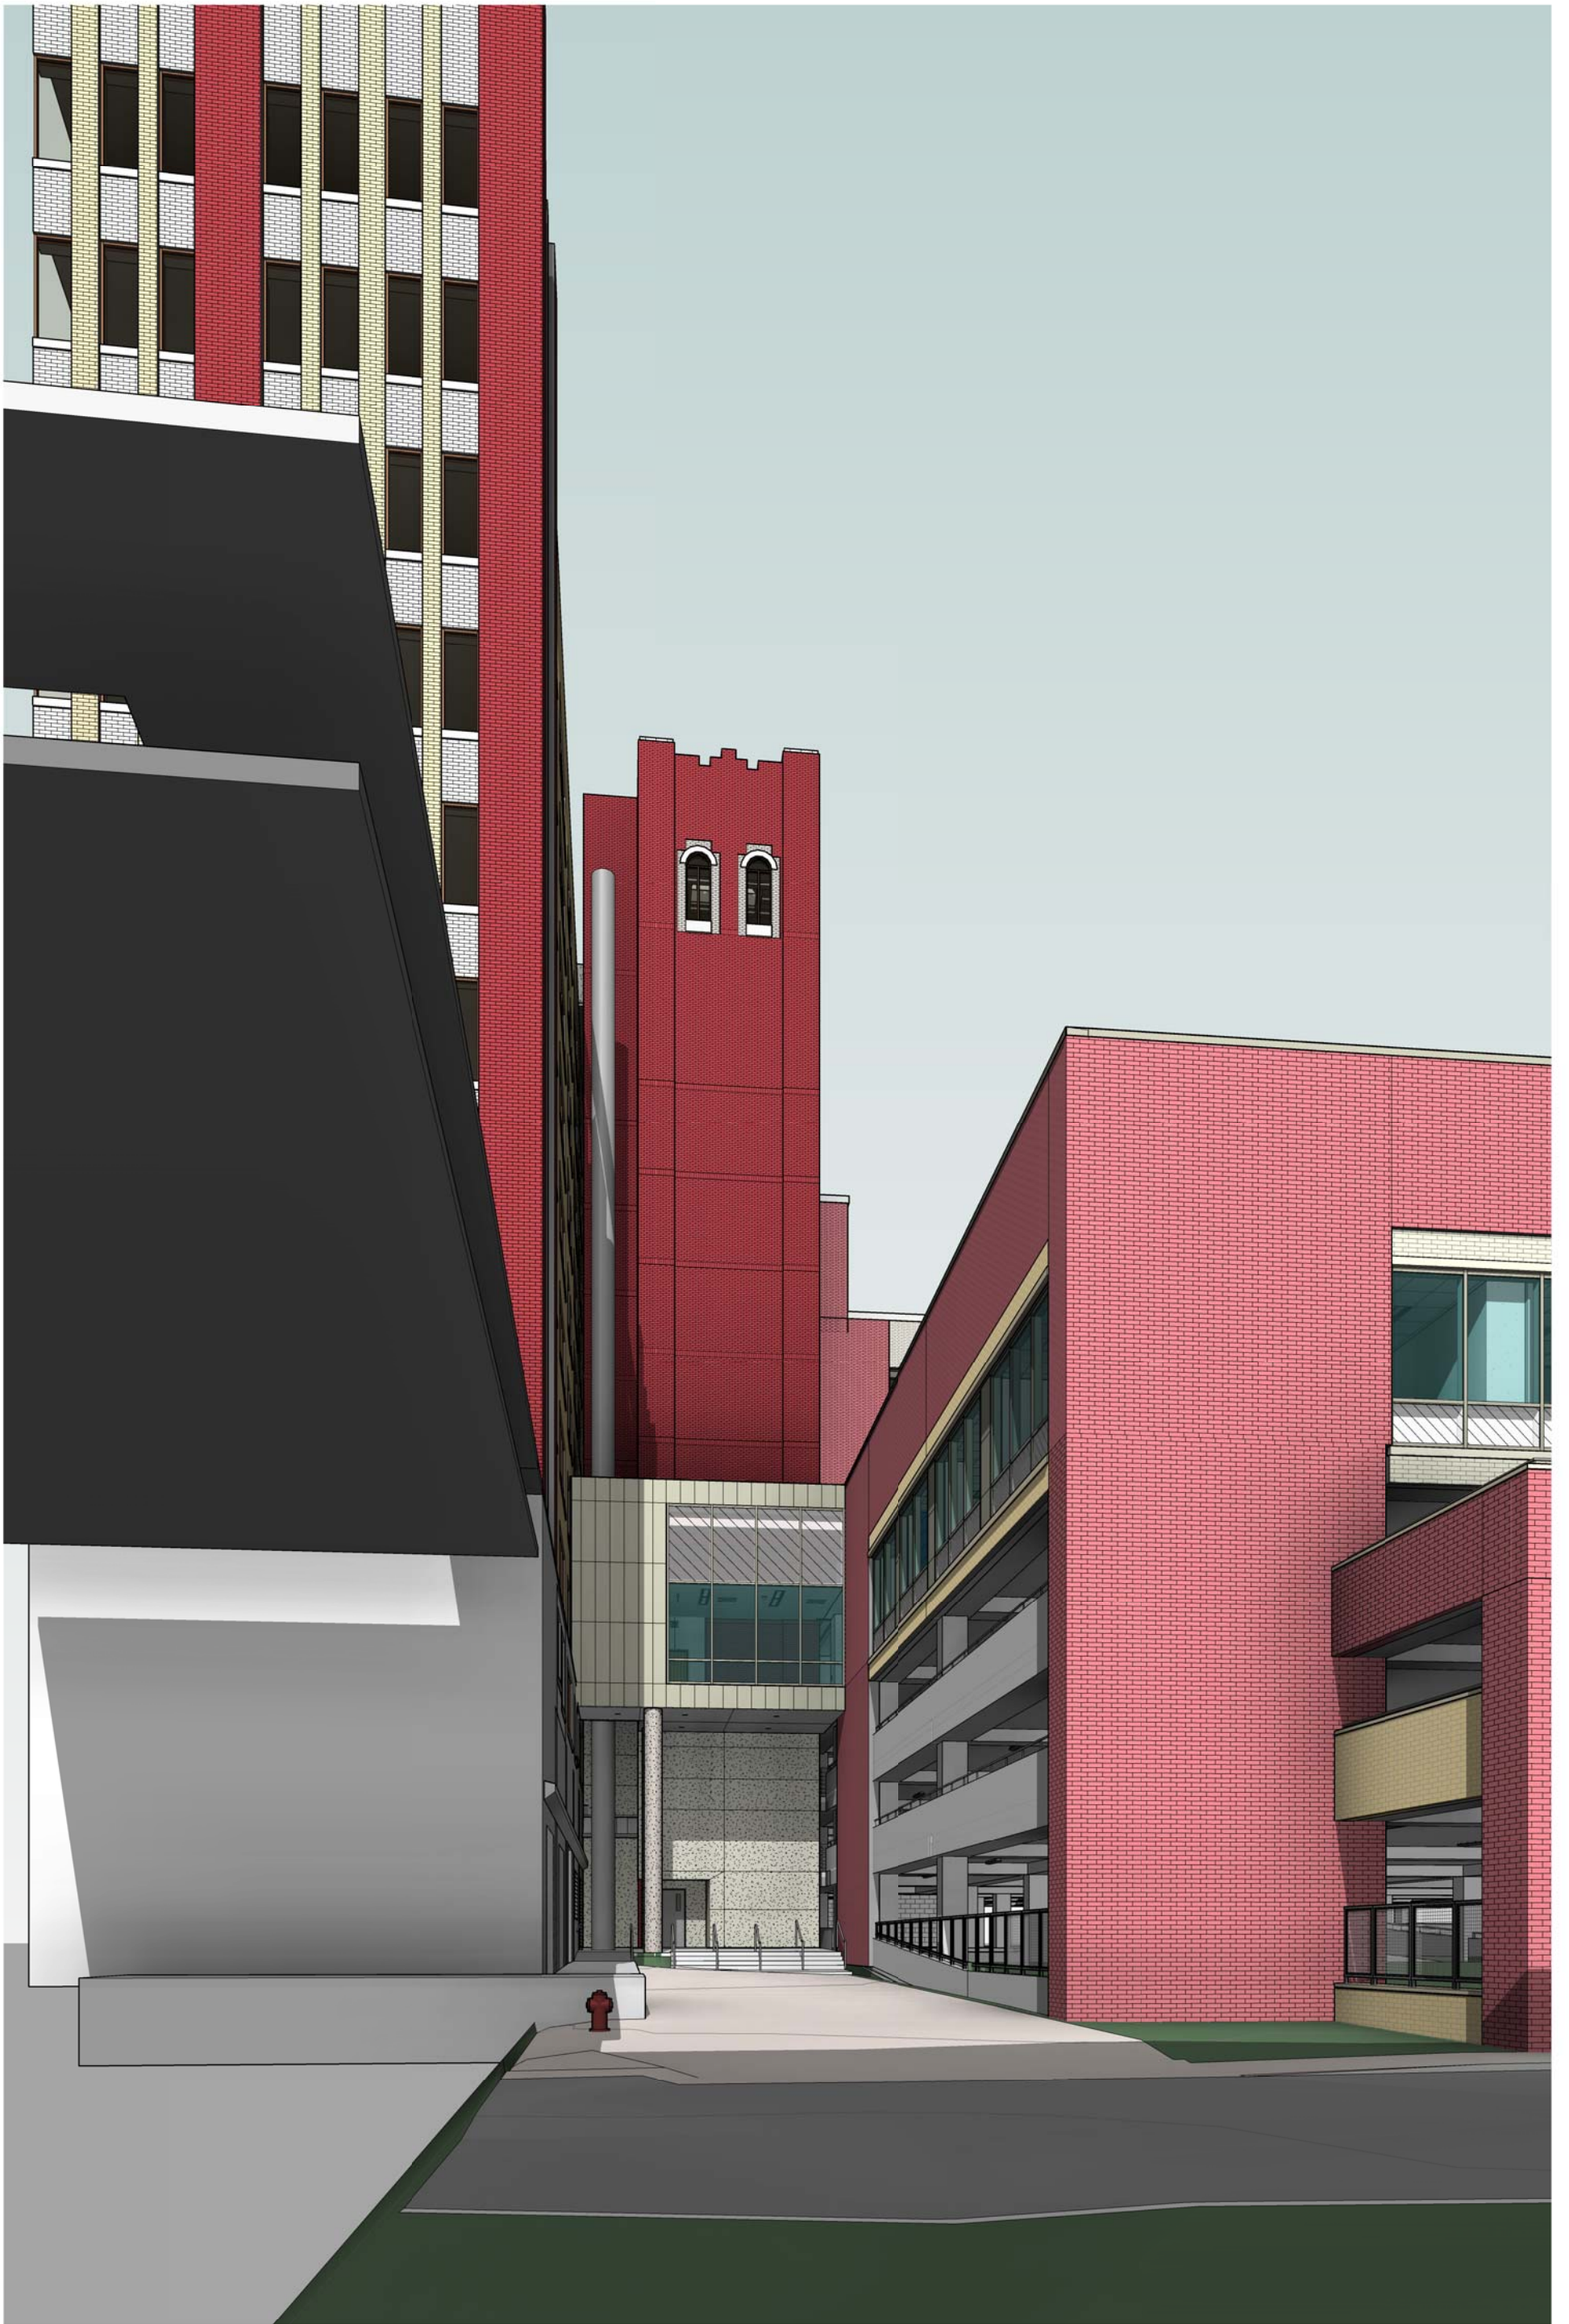


Girard Street Building #667

WHRARCHITECTS

EXTERIOR PERSPECTIVE


14 APRIL 2014
G13303.00
Copyright © 2015 WHR Architects

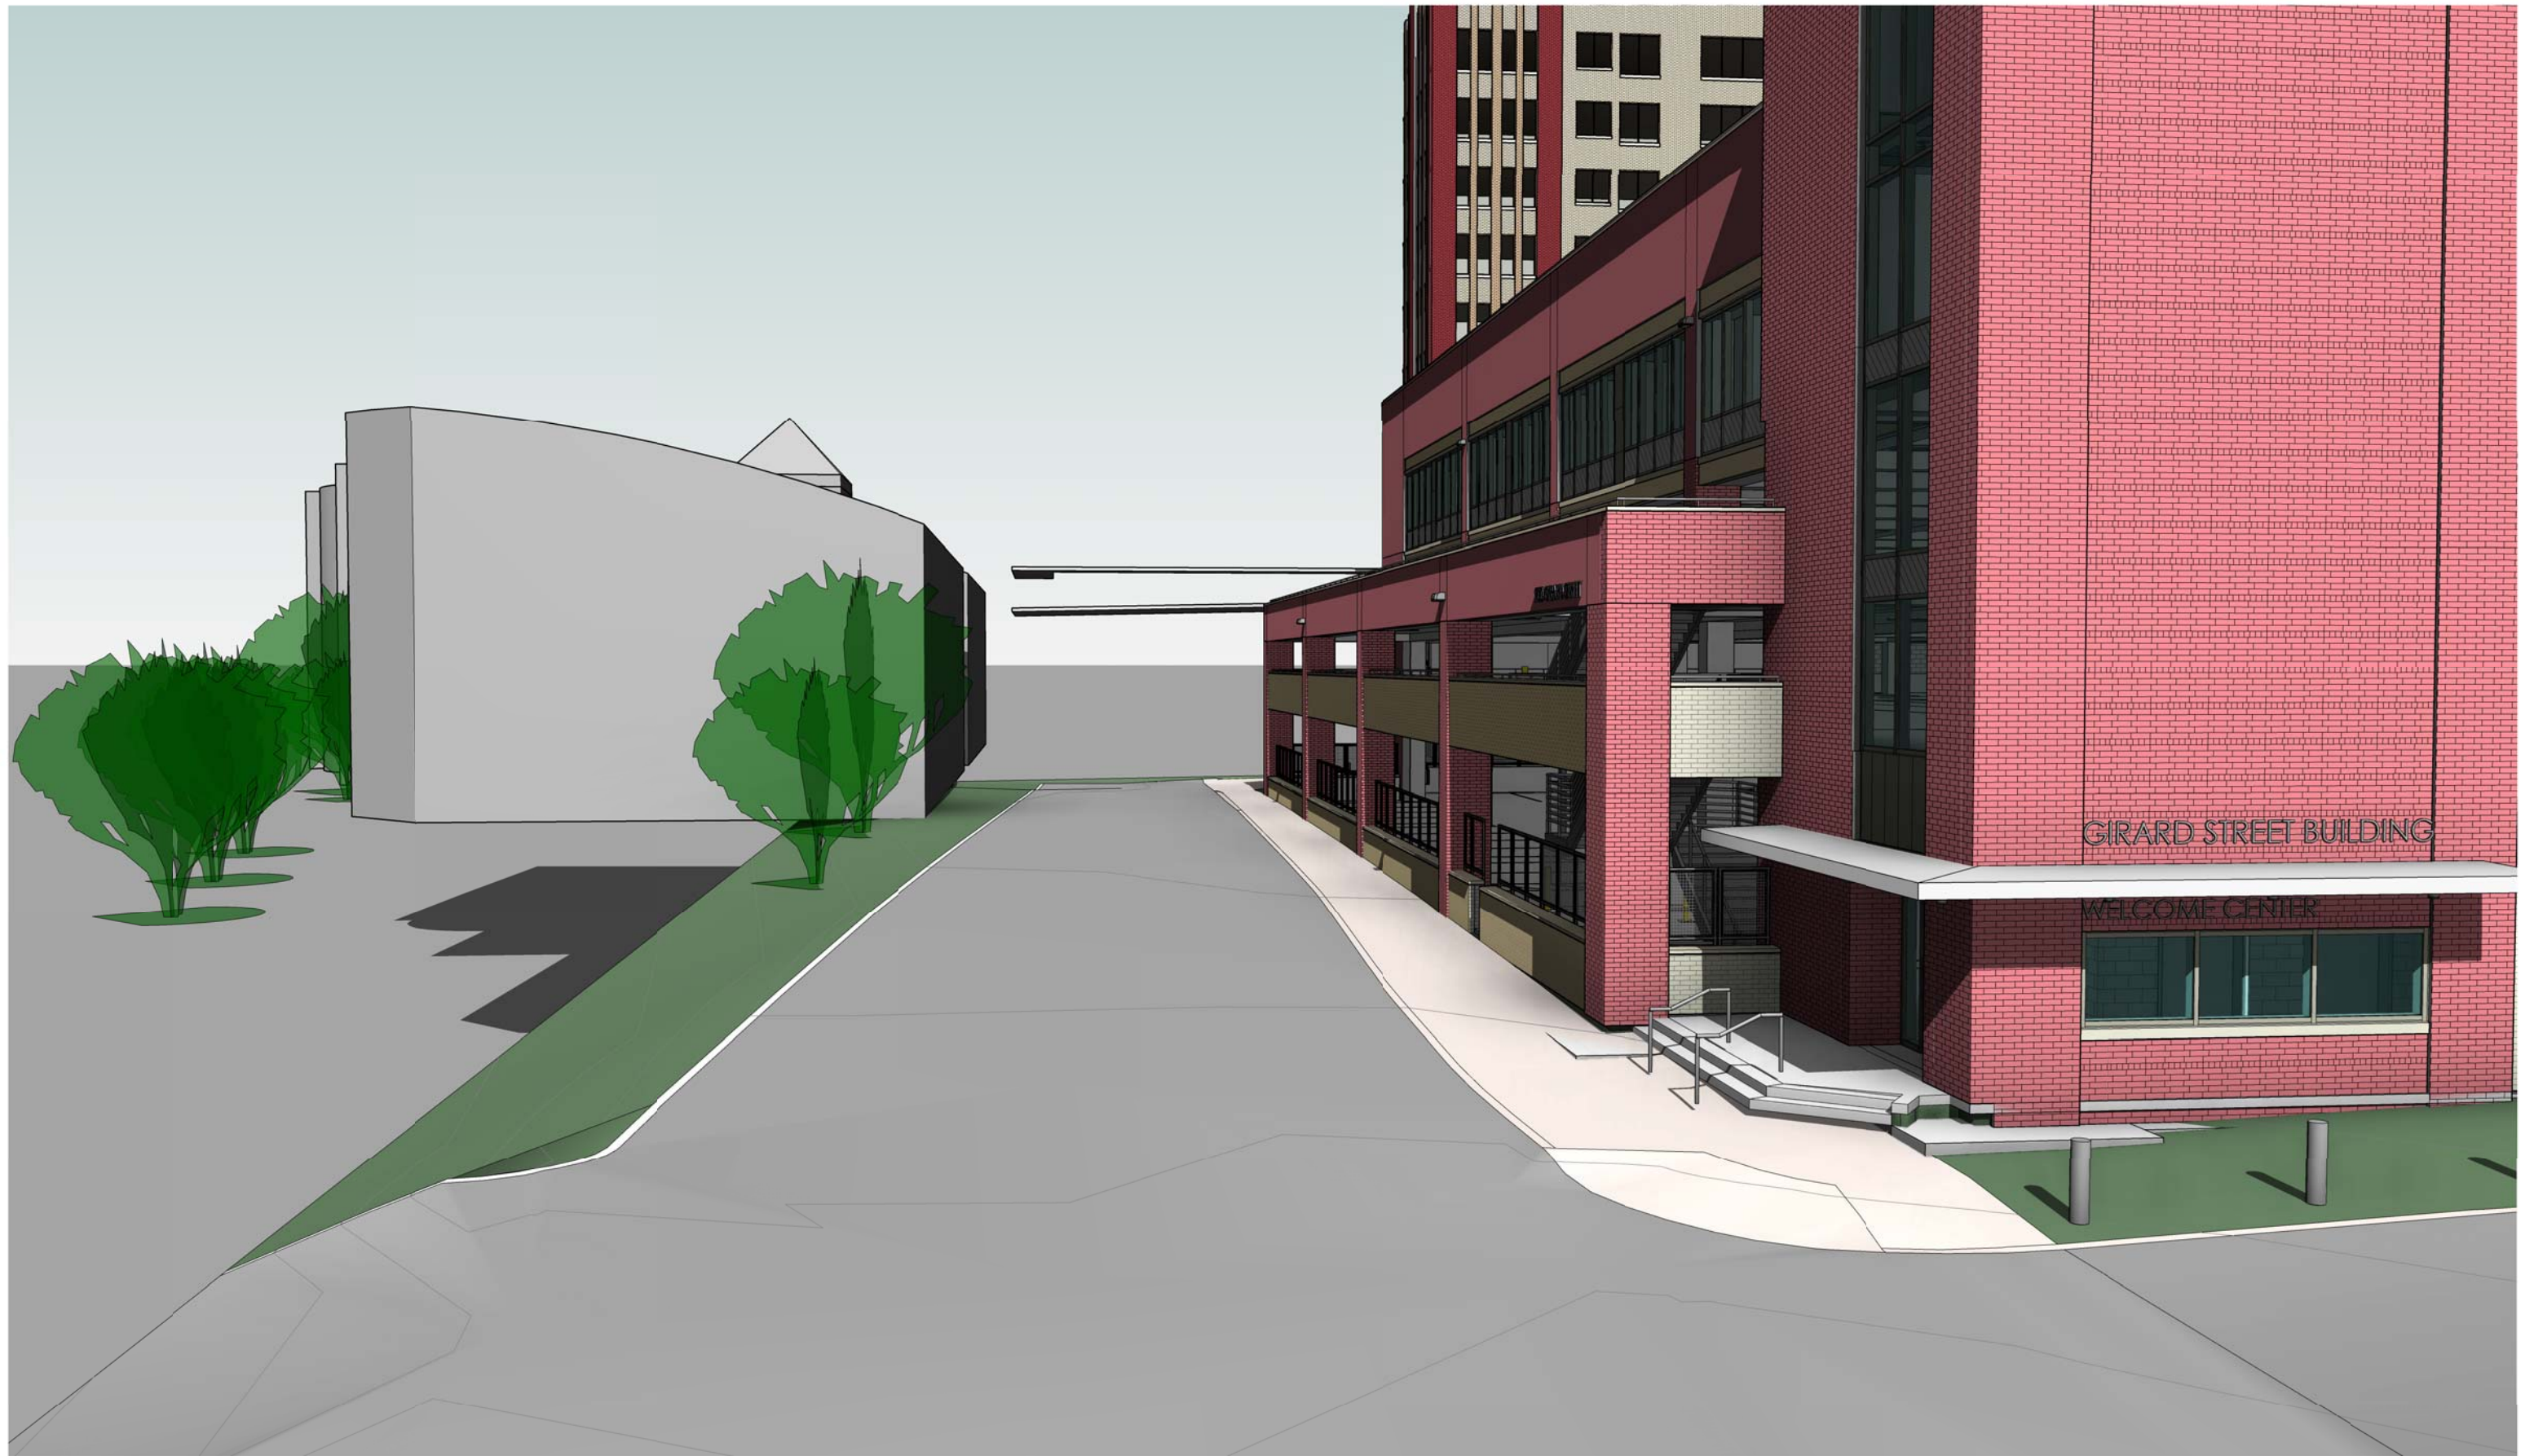

Girard Street Building #667

WHR ARCHITECTS

EXTERIOR PERSPECTIVE

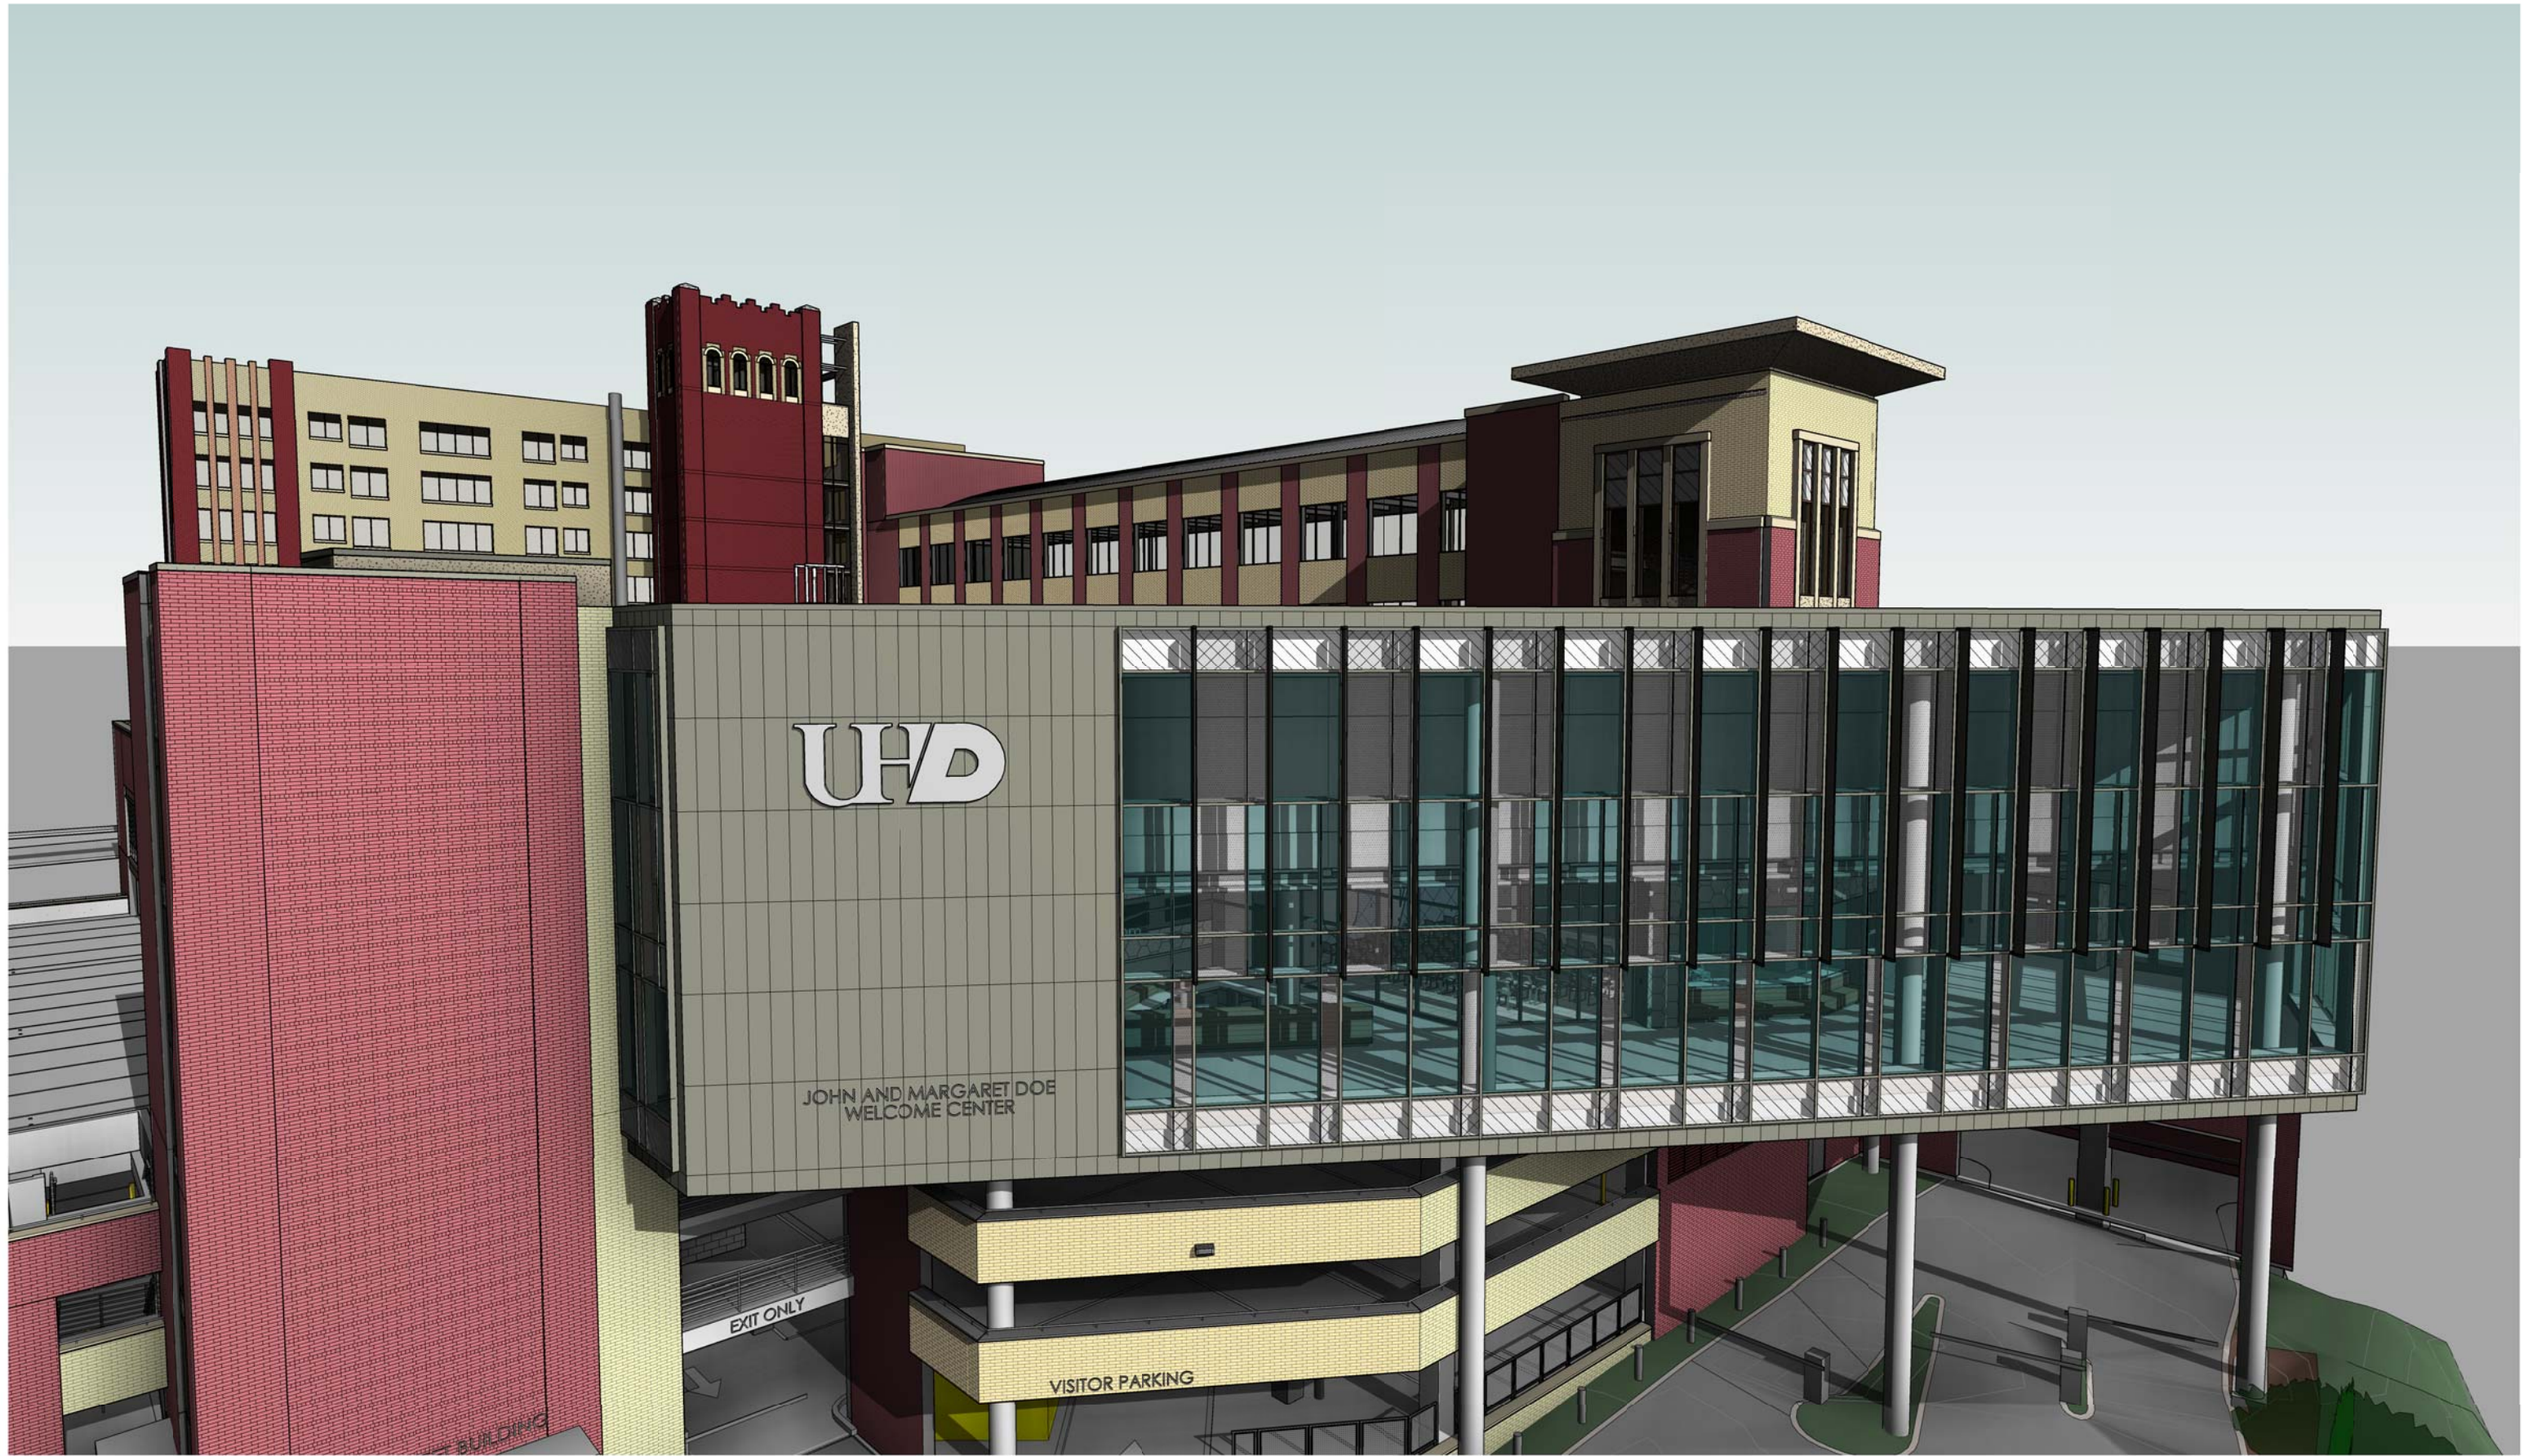

Girard Street Building #667

WHRARCHITECTS

WELCOME CENTER CURTAIN WALL




Girard Street Building #667

WHRARCHITECTS

EXTERIOR PERSPECTIVE



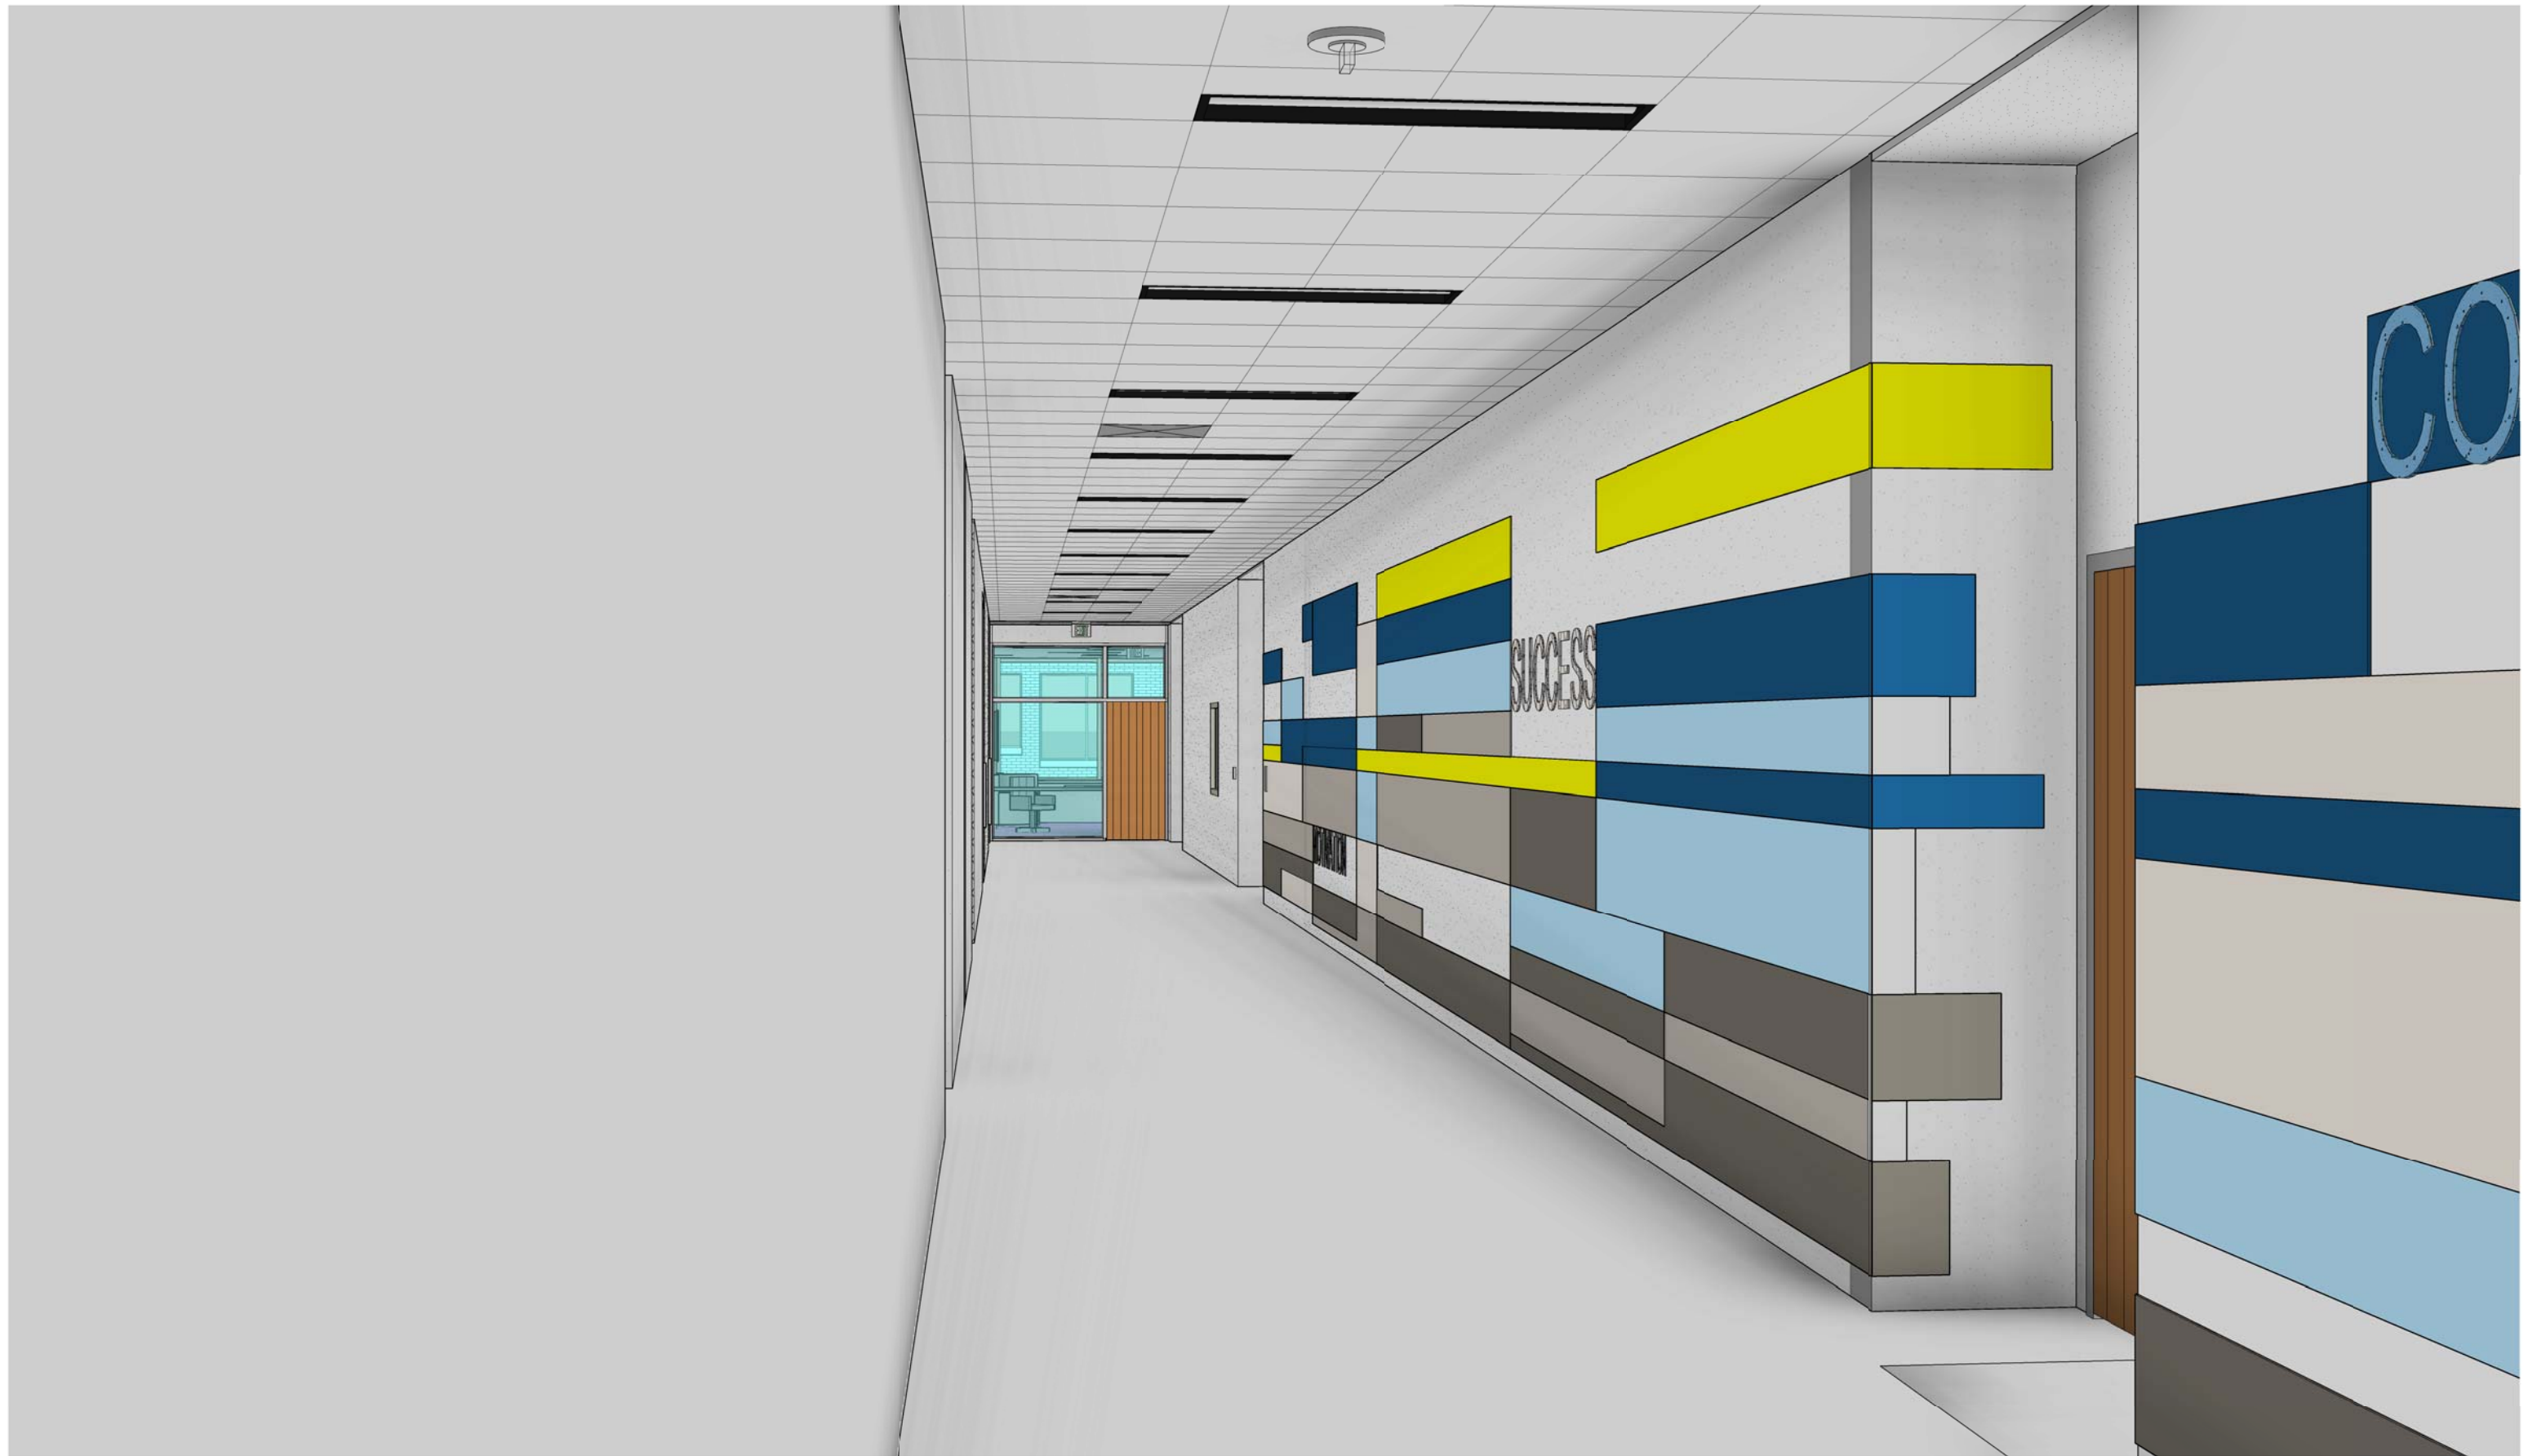

Girard Street Building #667

NORTH HALLWAY INTERIOR





Girard Street Building #667

WHRARCHITECTS

TOUR ROOM

14 APRIL 2014
G13303.00
Copyright © 2014 WHR Architects

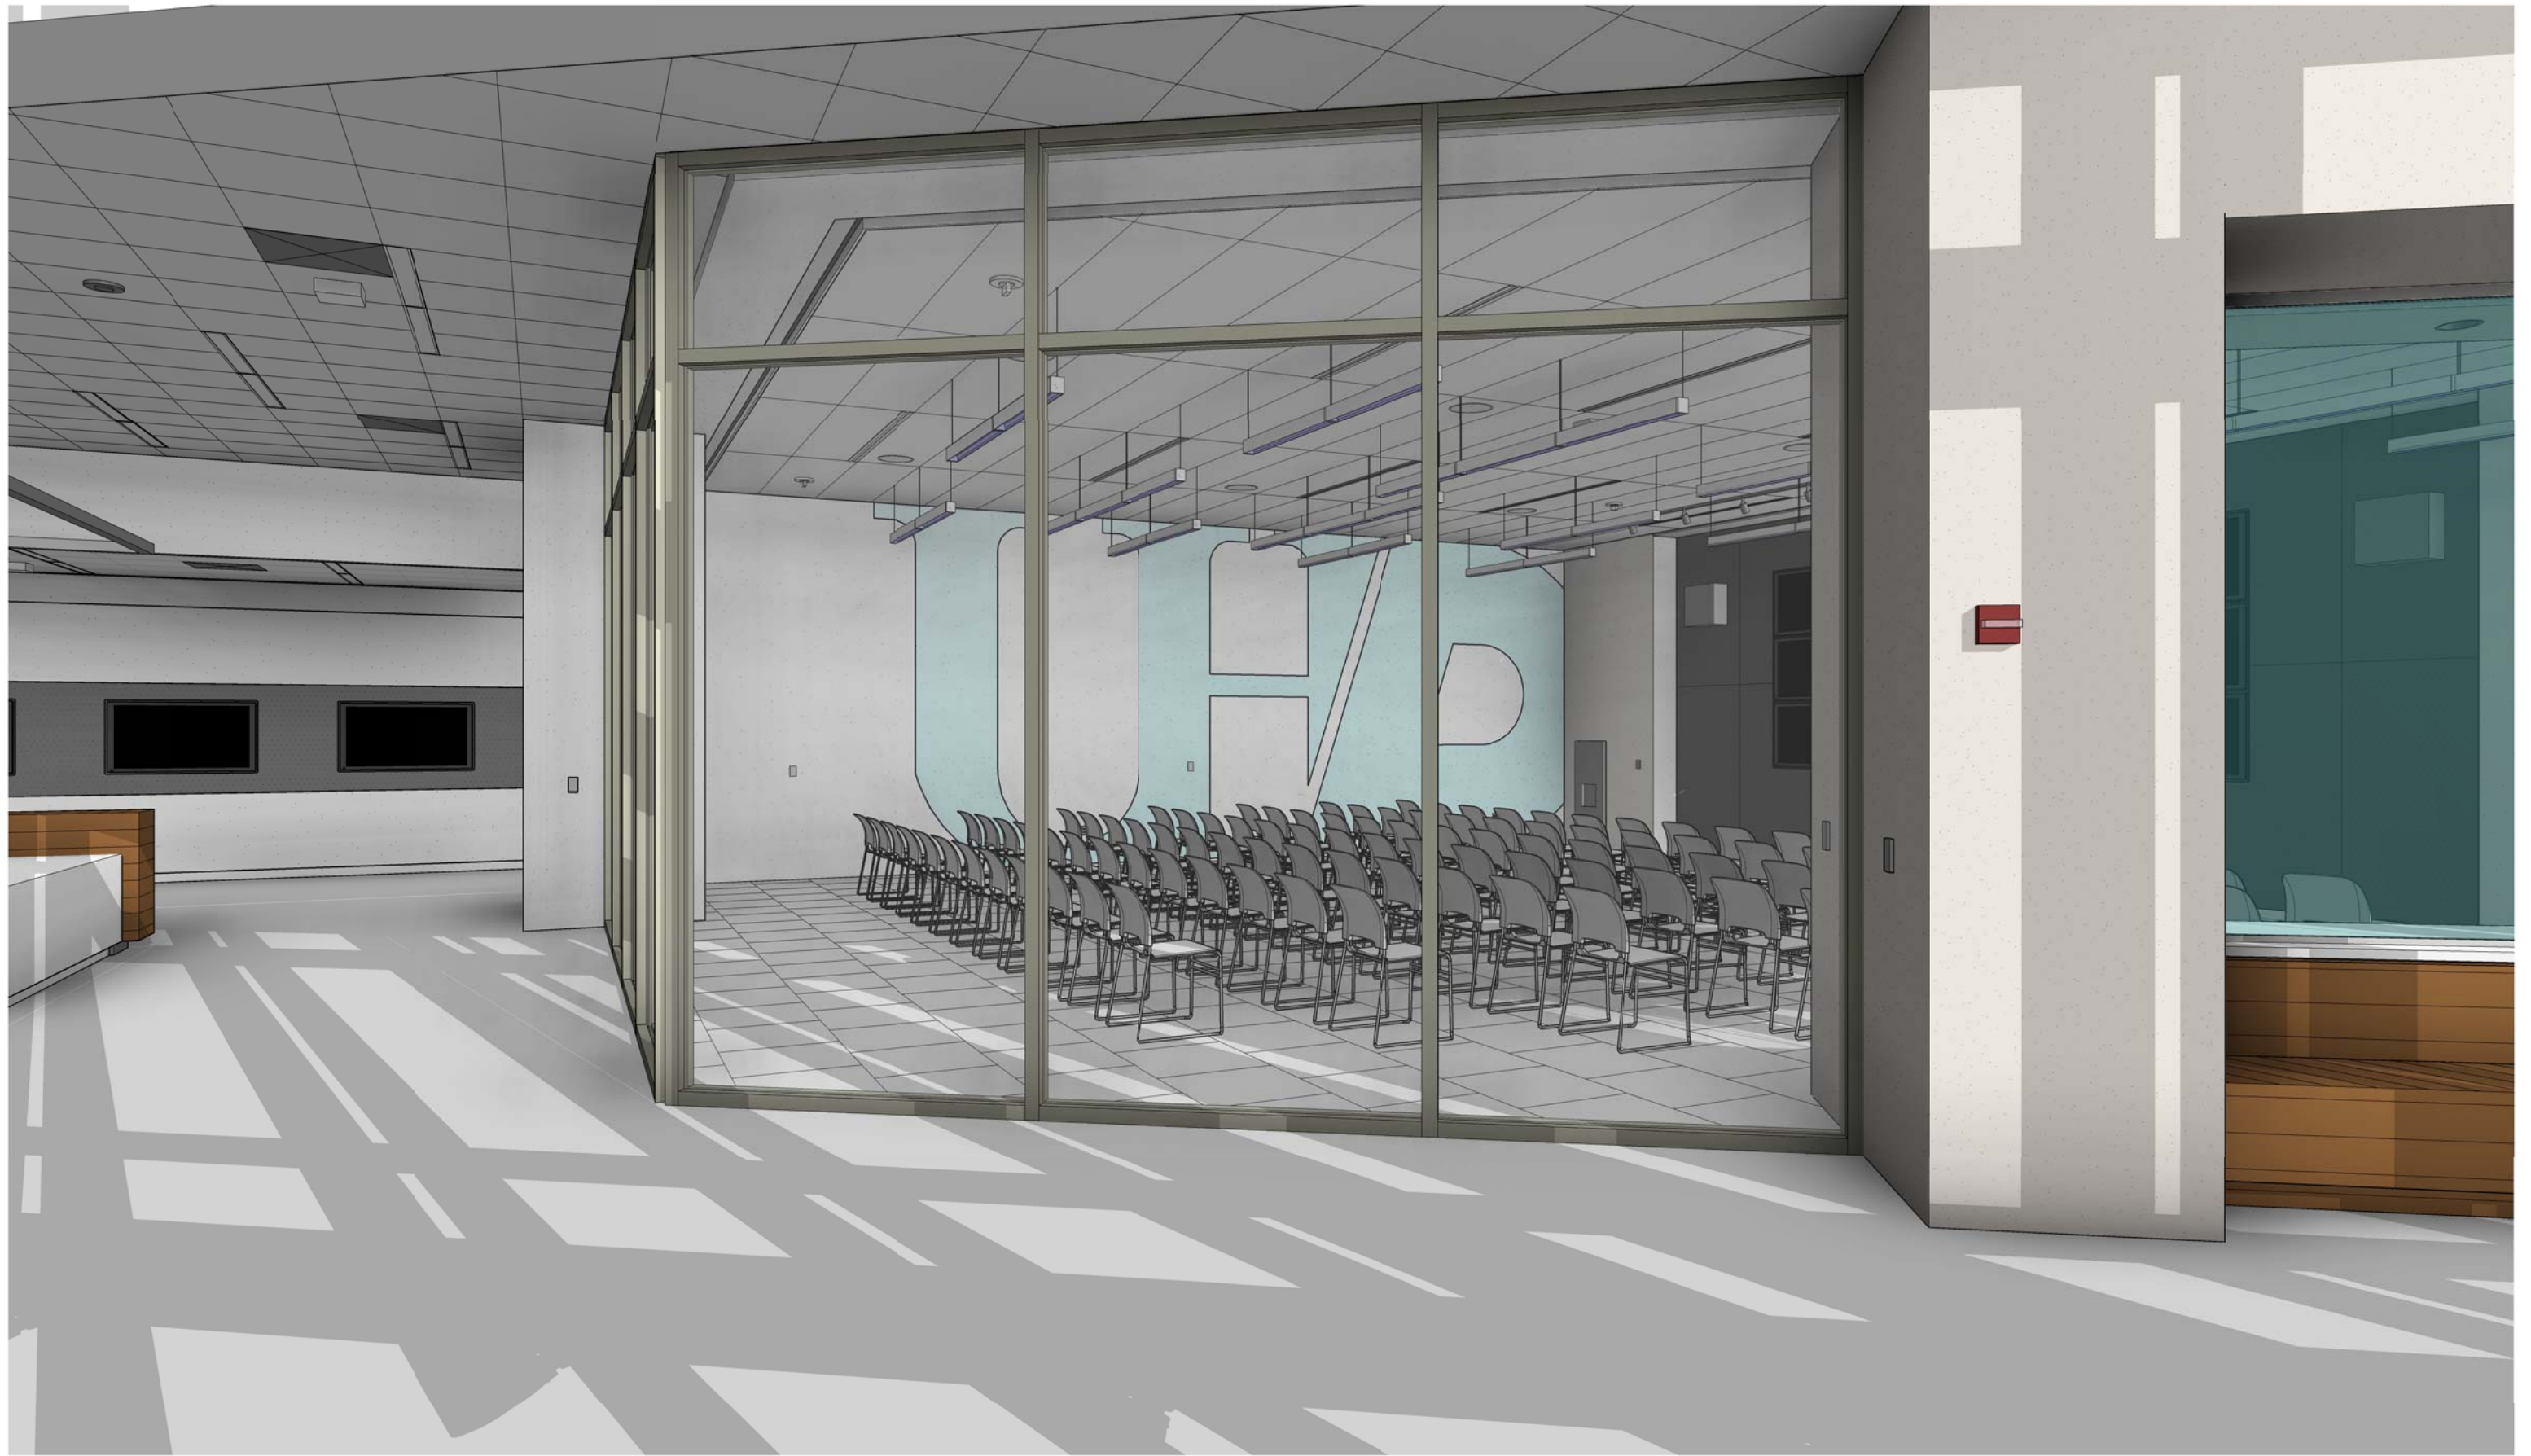

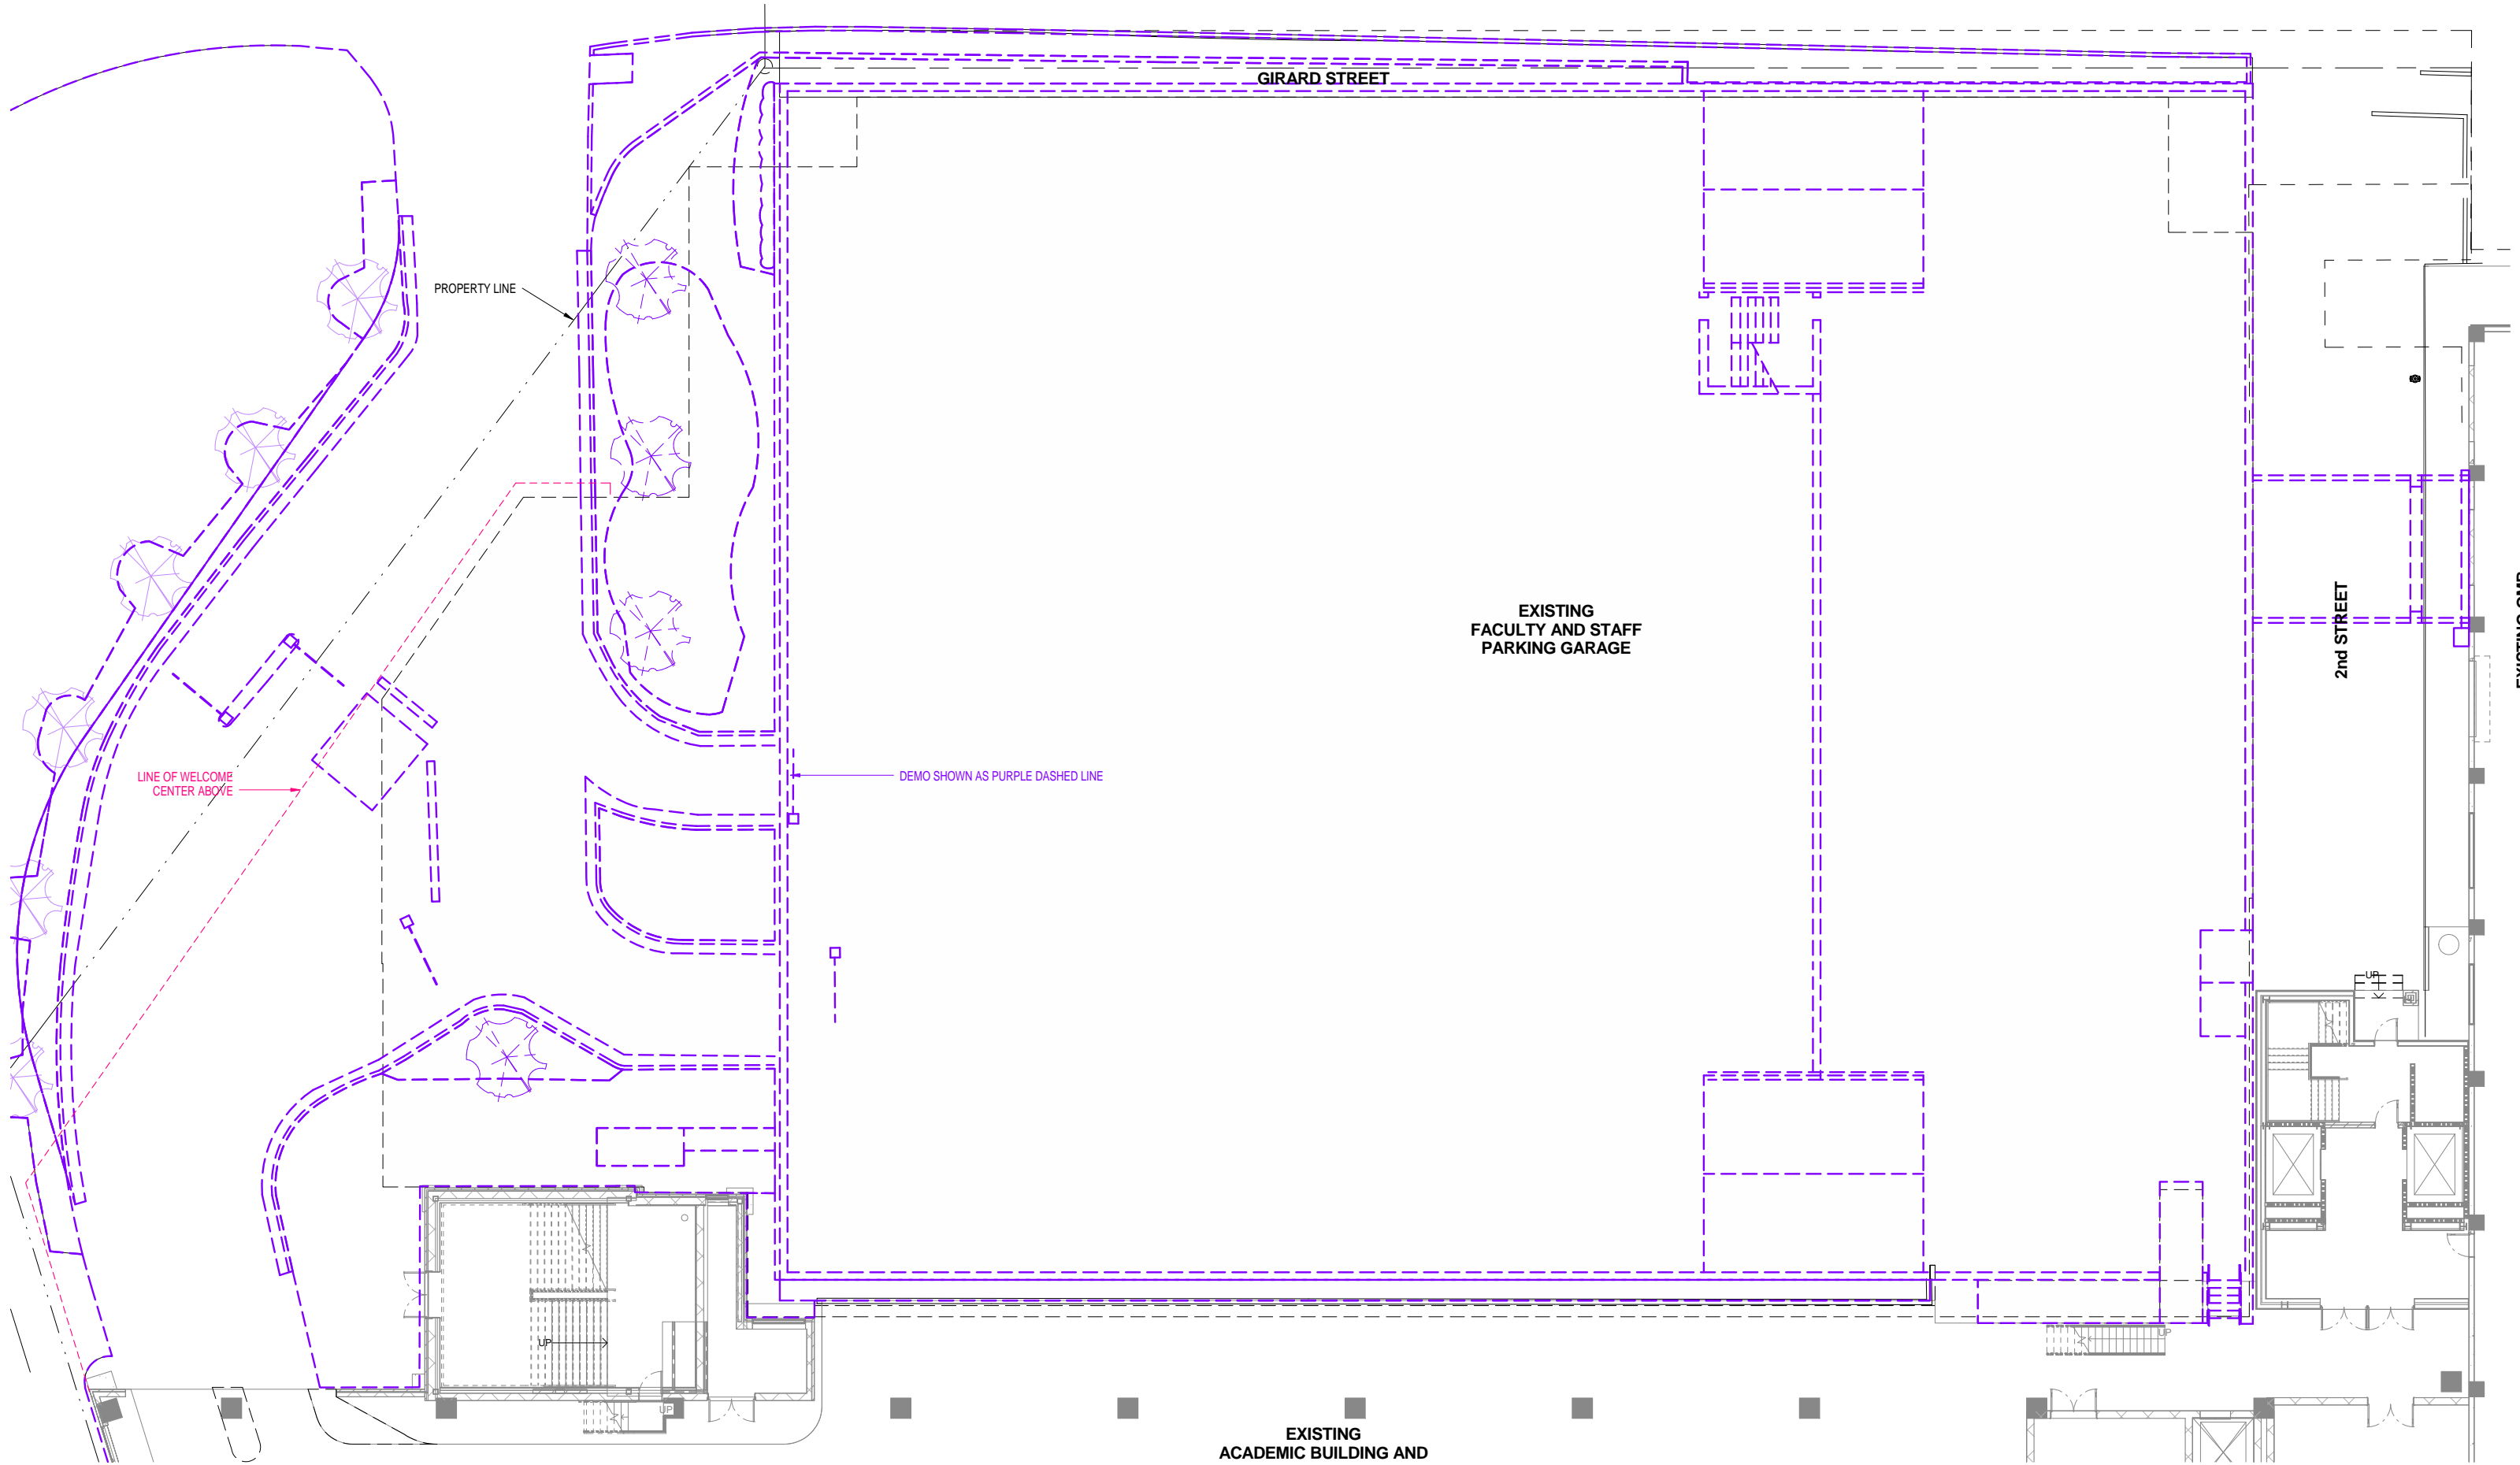


Girard Street Building #667

WHR ARCHITECTS

EXISTING
ACADEMIC BUILDING AND
PARKING GARAGE

SITE PLAN W/ DEMO SHOWN

1" = 10'-0"
14 APRIL 2014
G13303.00
Copyright © 2014 WHR Architects

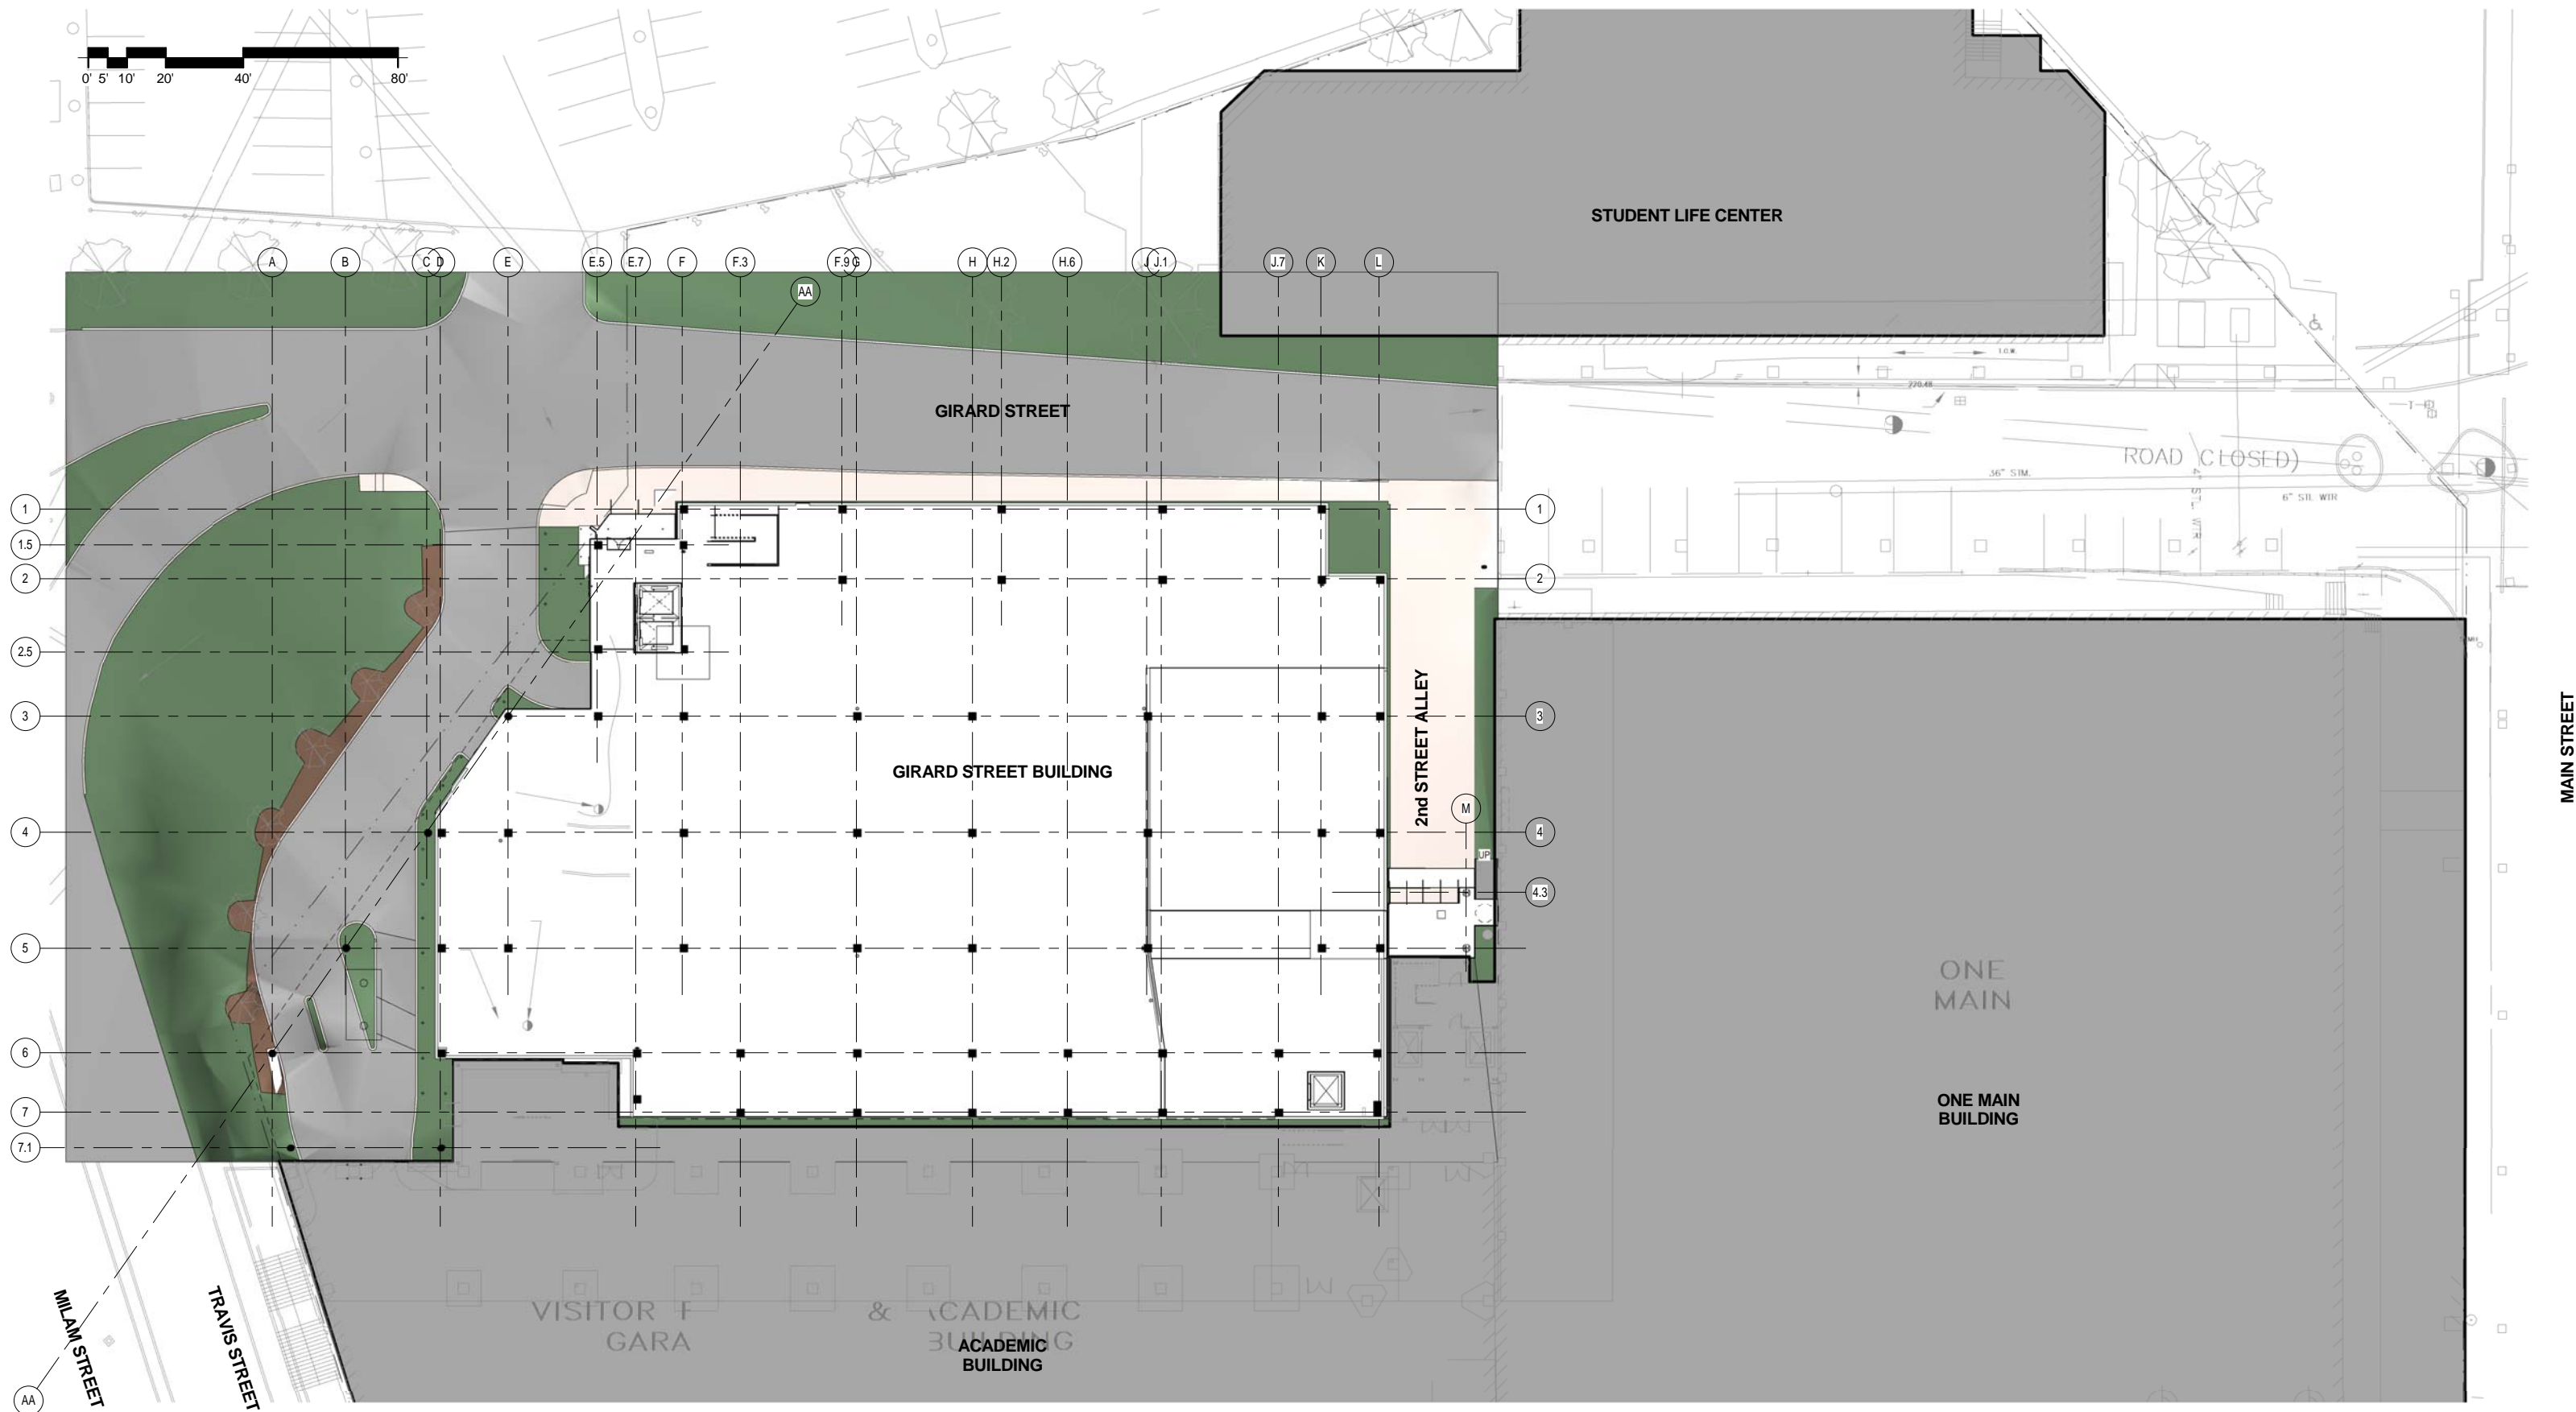



Girard Street Building #667

WHRARCHITECTS

SITE PLAN

1" = 20'-0"
14 APRIL 2014
G13303.00
Copyright © 2014 WHR Architects

I-10

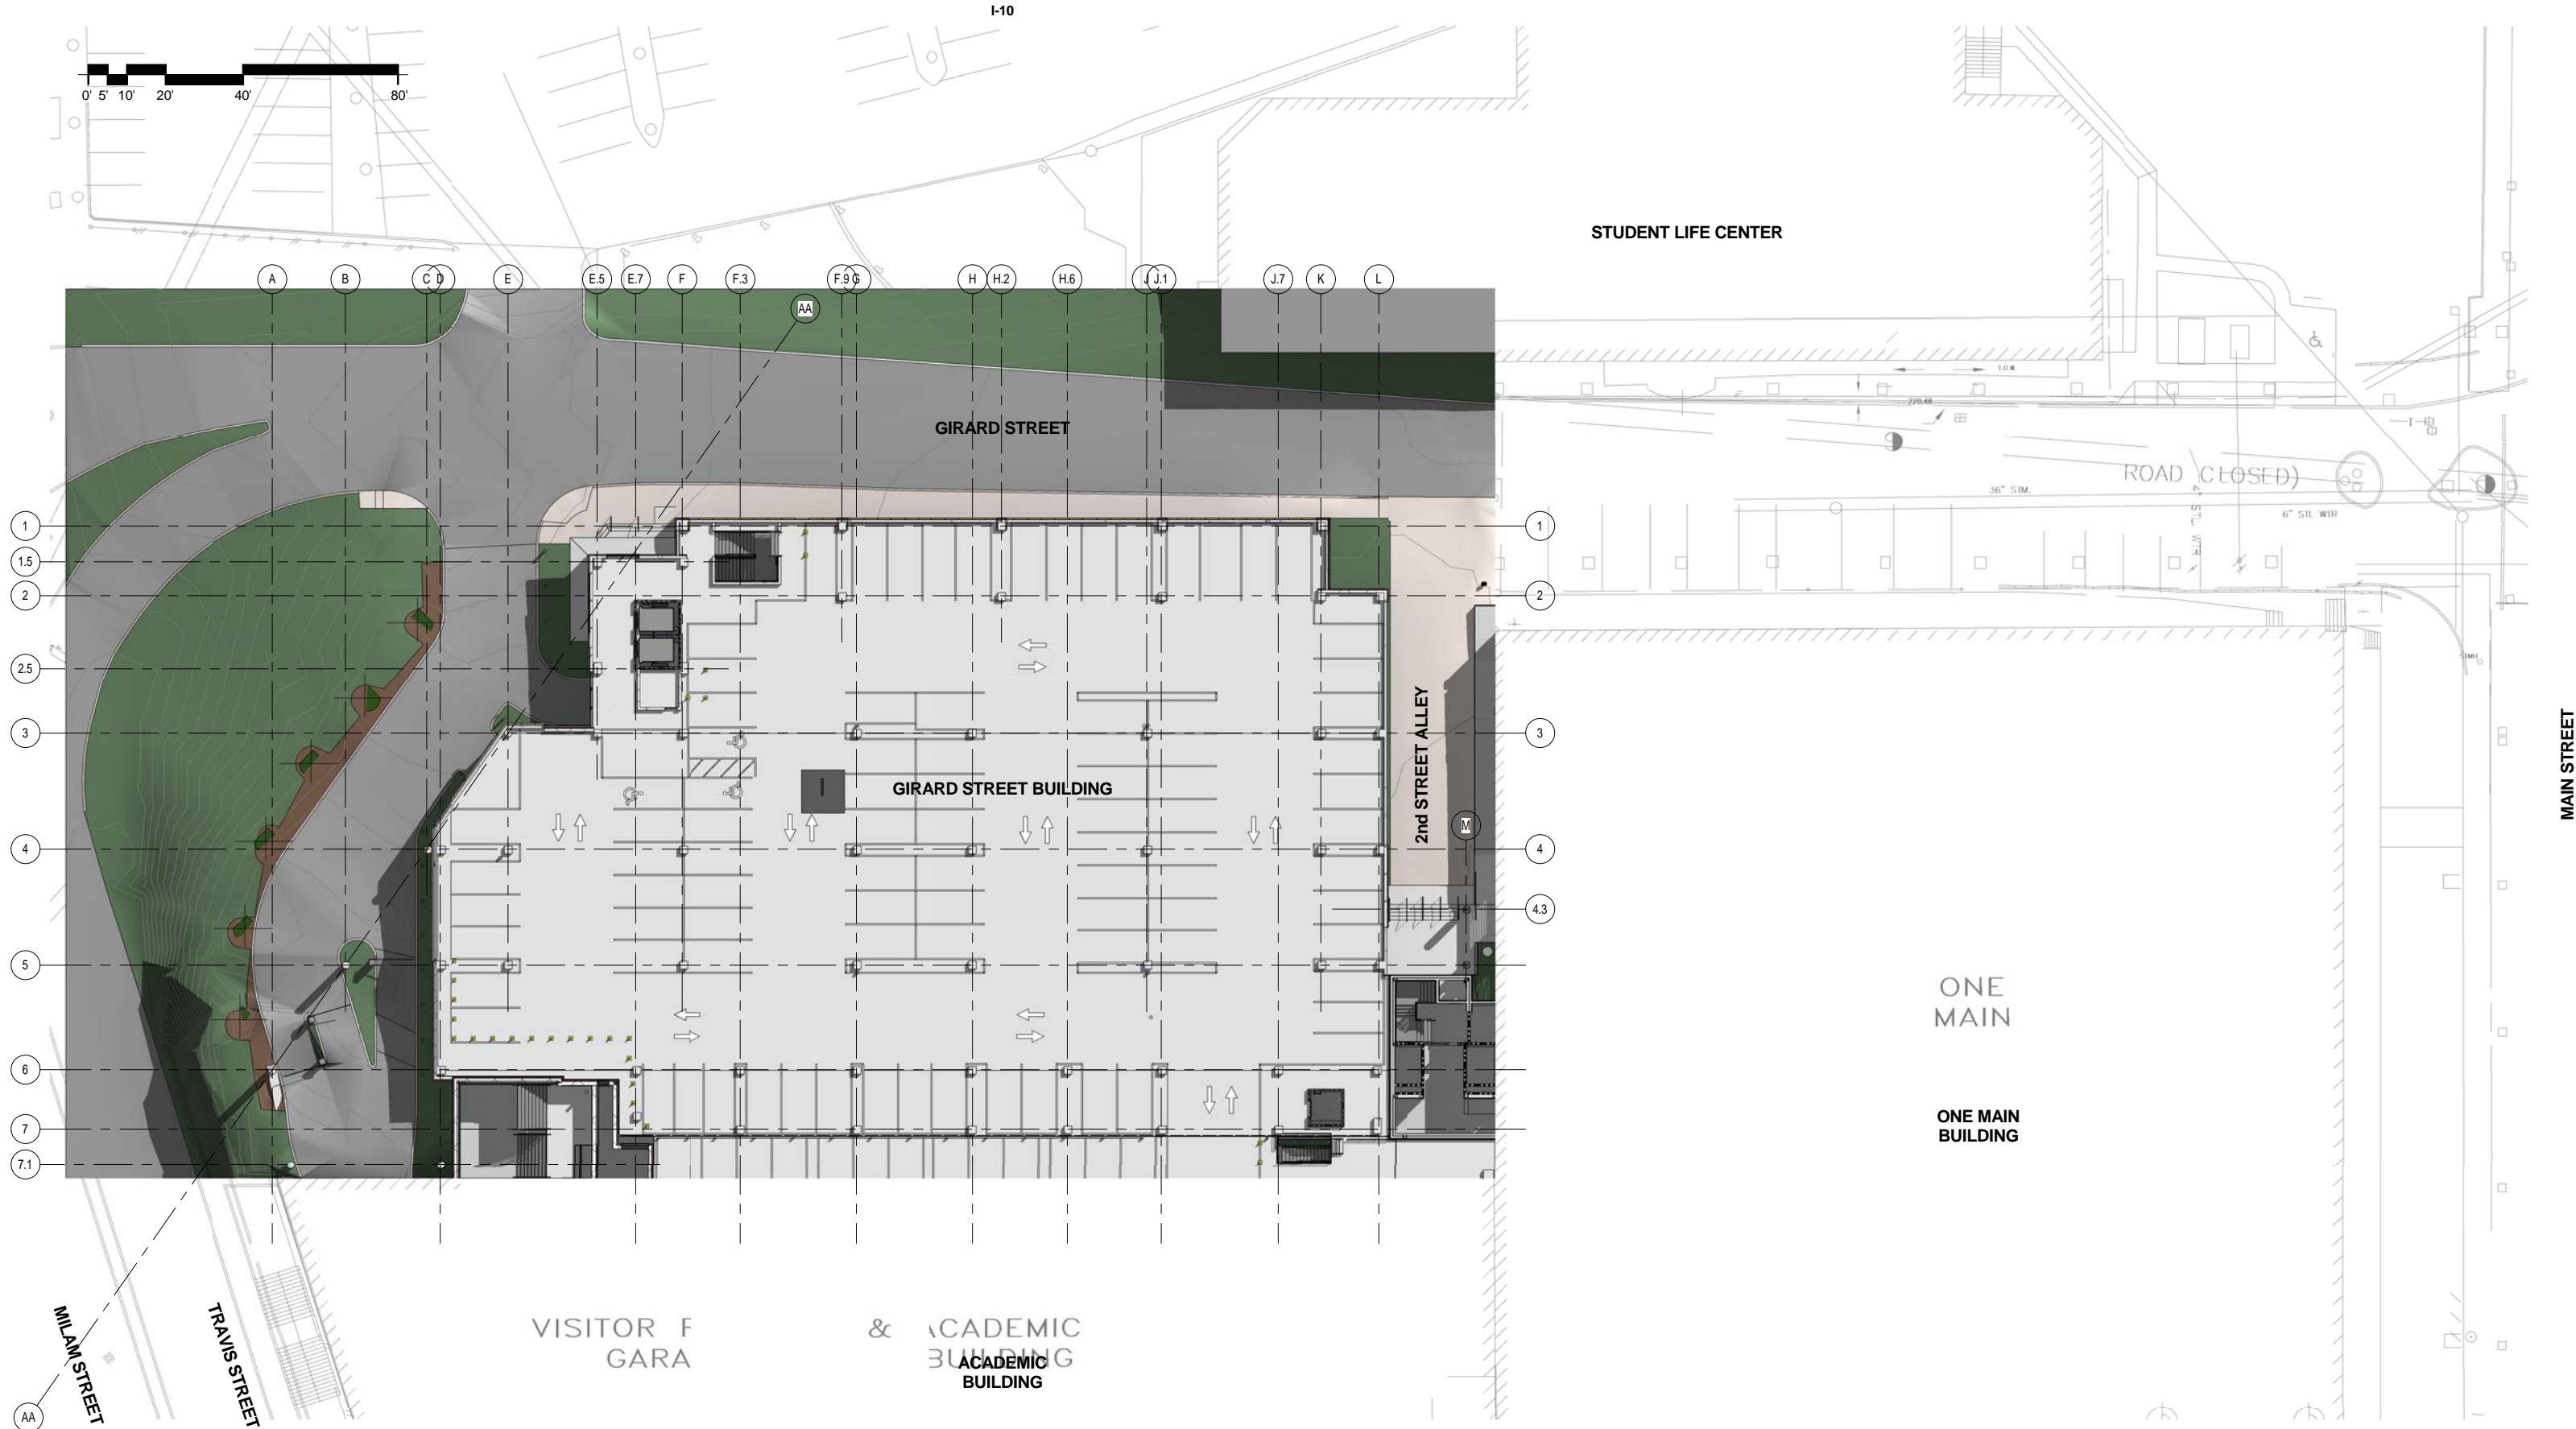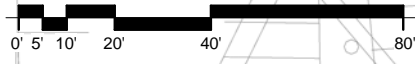


Girard Street Building #667

WHR ARCHITECTS

SITE PLAN

1" = 20'-0"
14 APRIL 2014
G13303.00
Copyright © 2014 WHR Architects

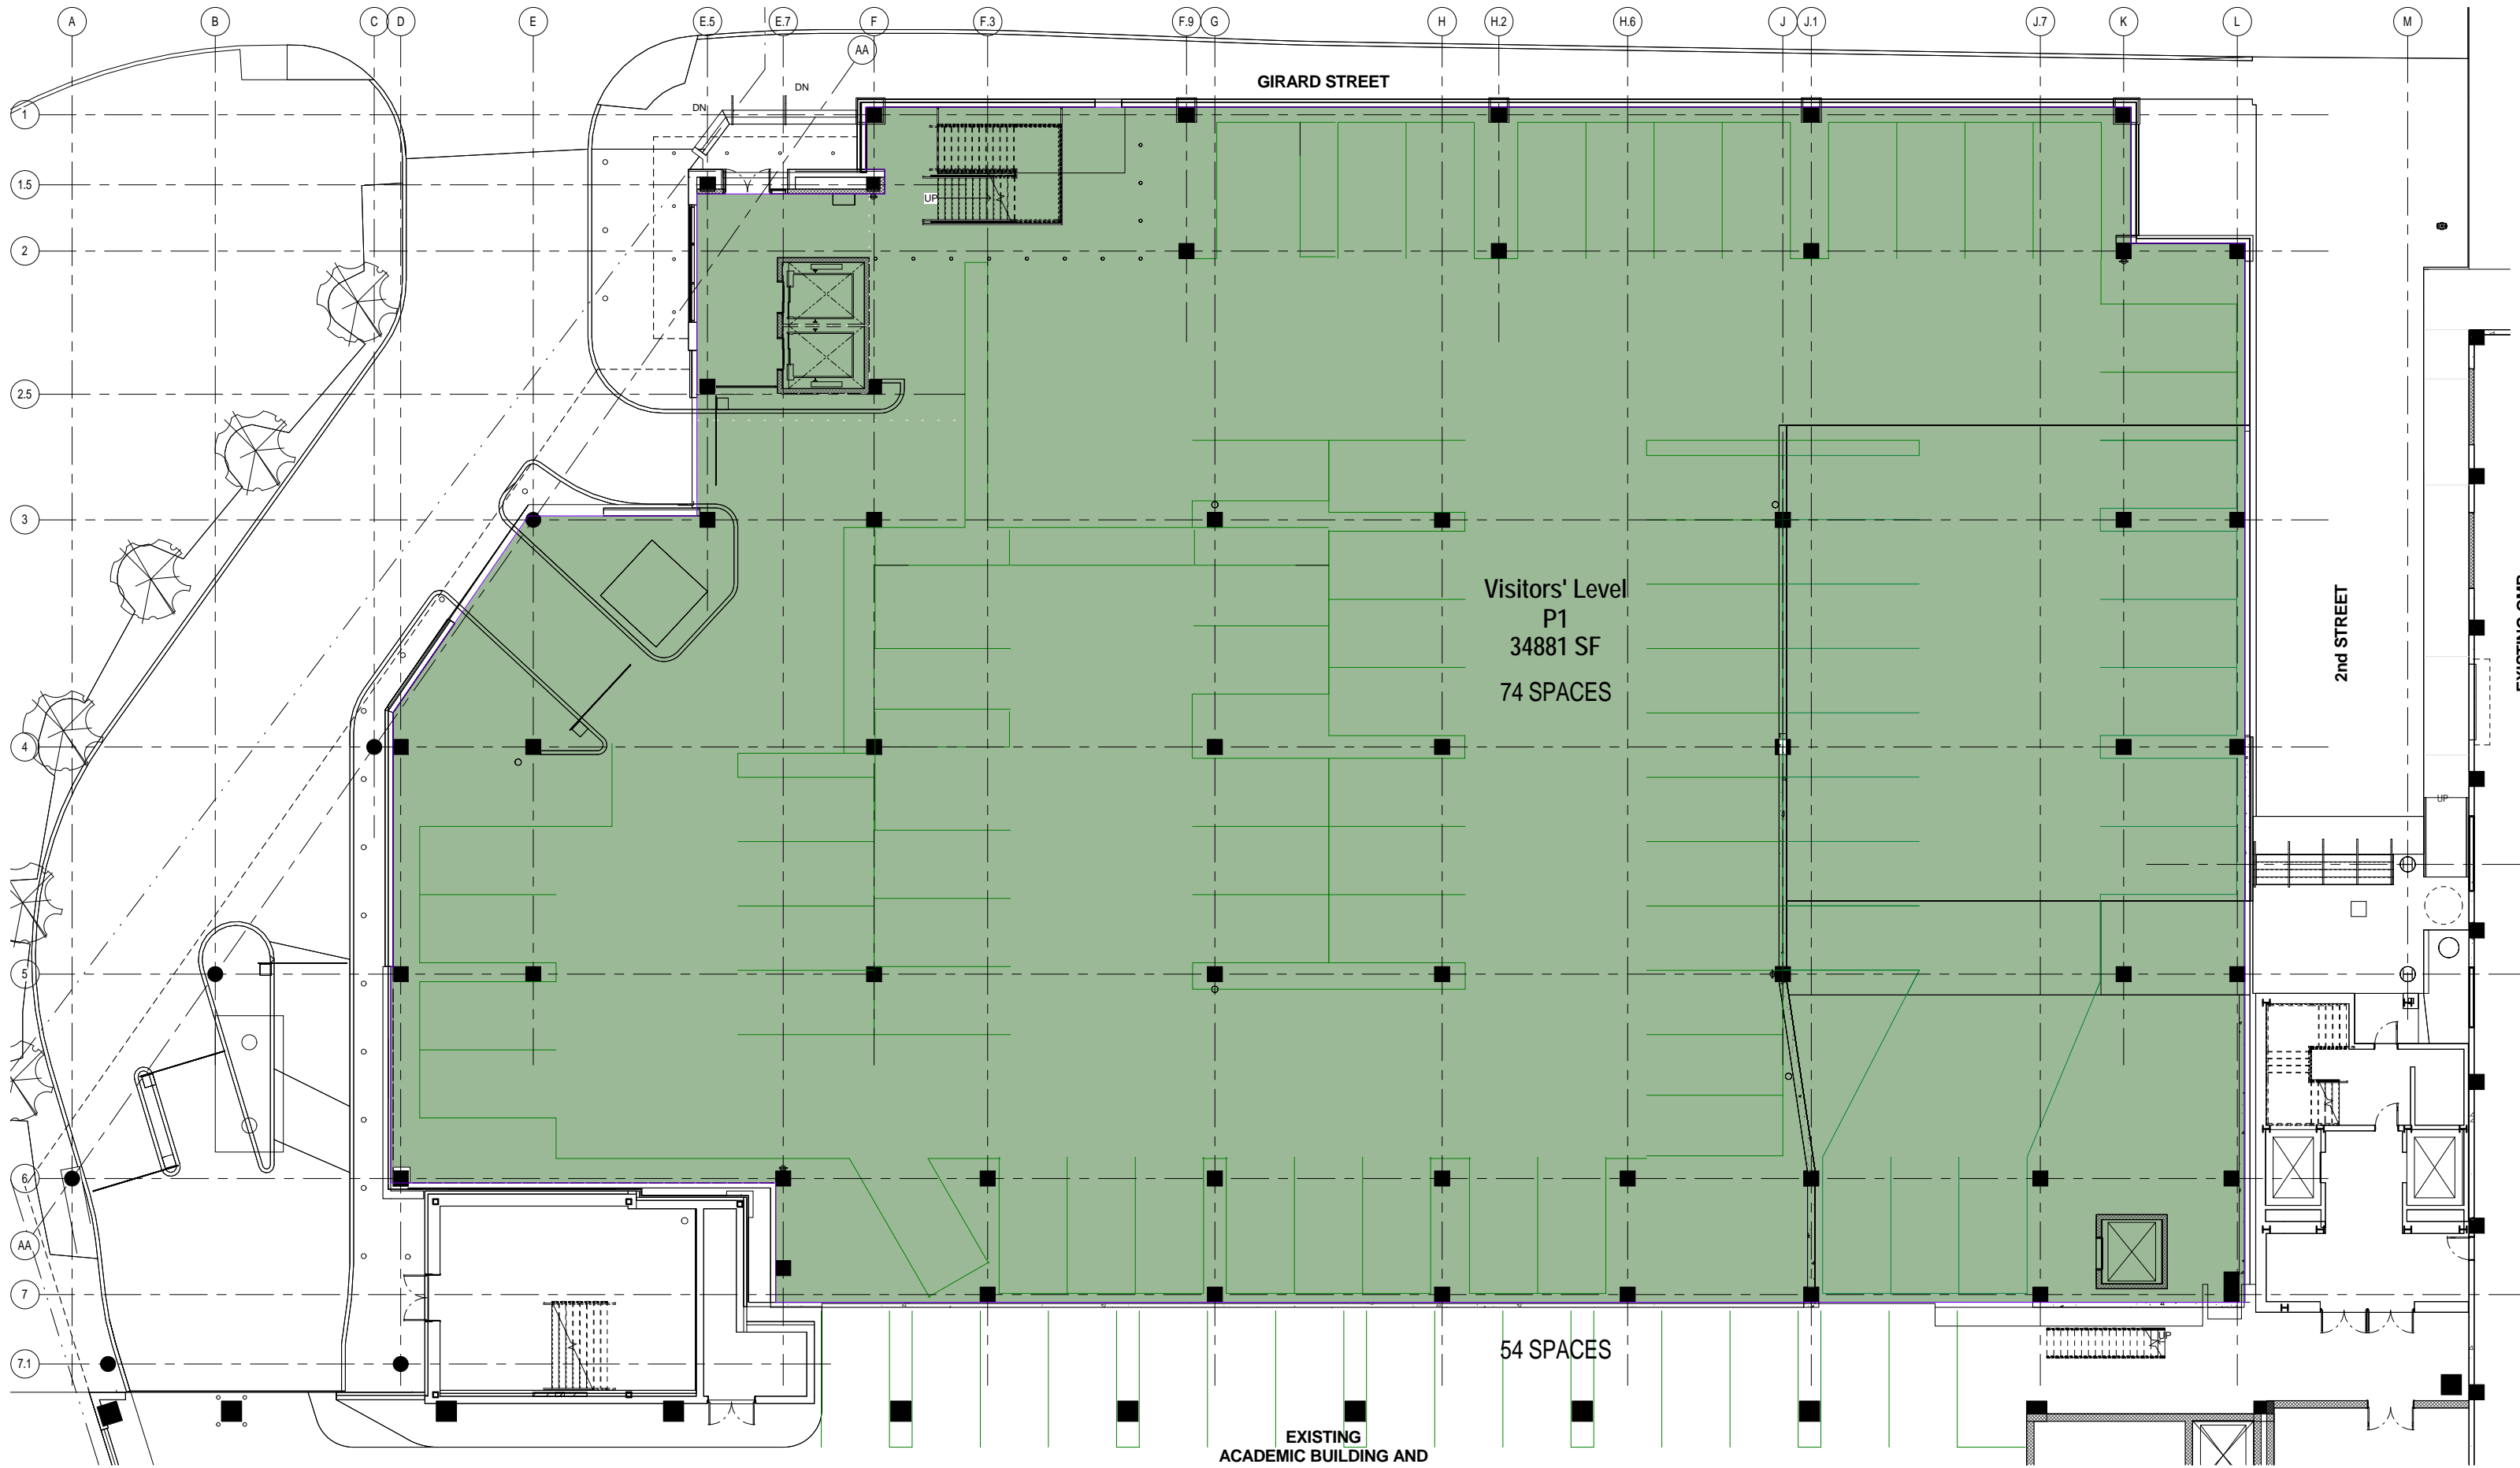

Visitors' Level
P1
34881 SF
74 SPACES

54 SPACES


EXISTING
ACADEMIC BUILDING AND
PARKING GARAGE

Girard Street Building #667

WHRARCHITECTS

VISITORS' LEVEL P1 FLOOR PLAN

1" = 20'-0"
14 APRIL 2014
G13303.00
Copyright © 2014 WHR Architects

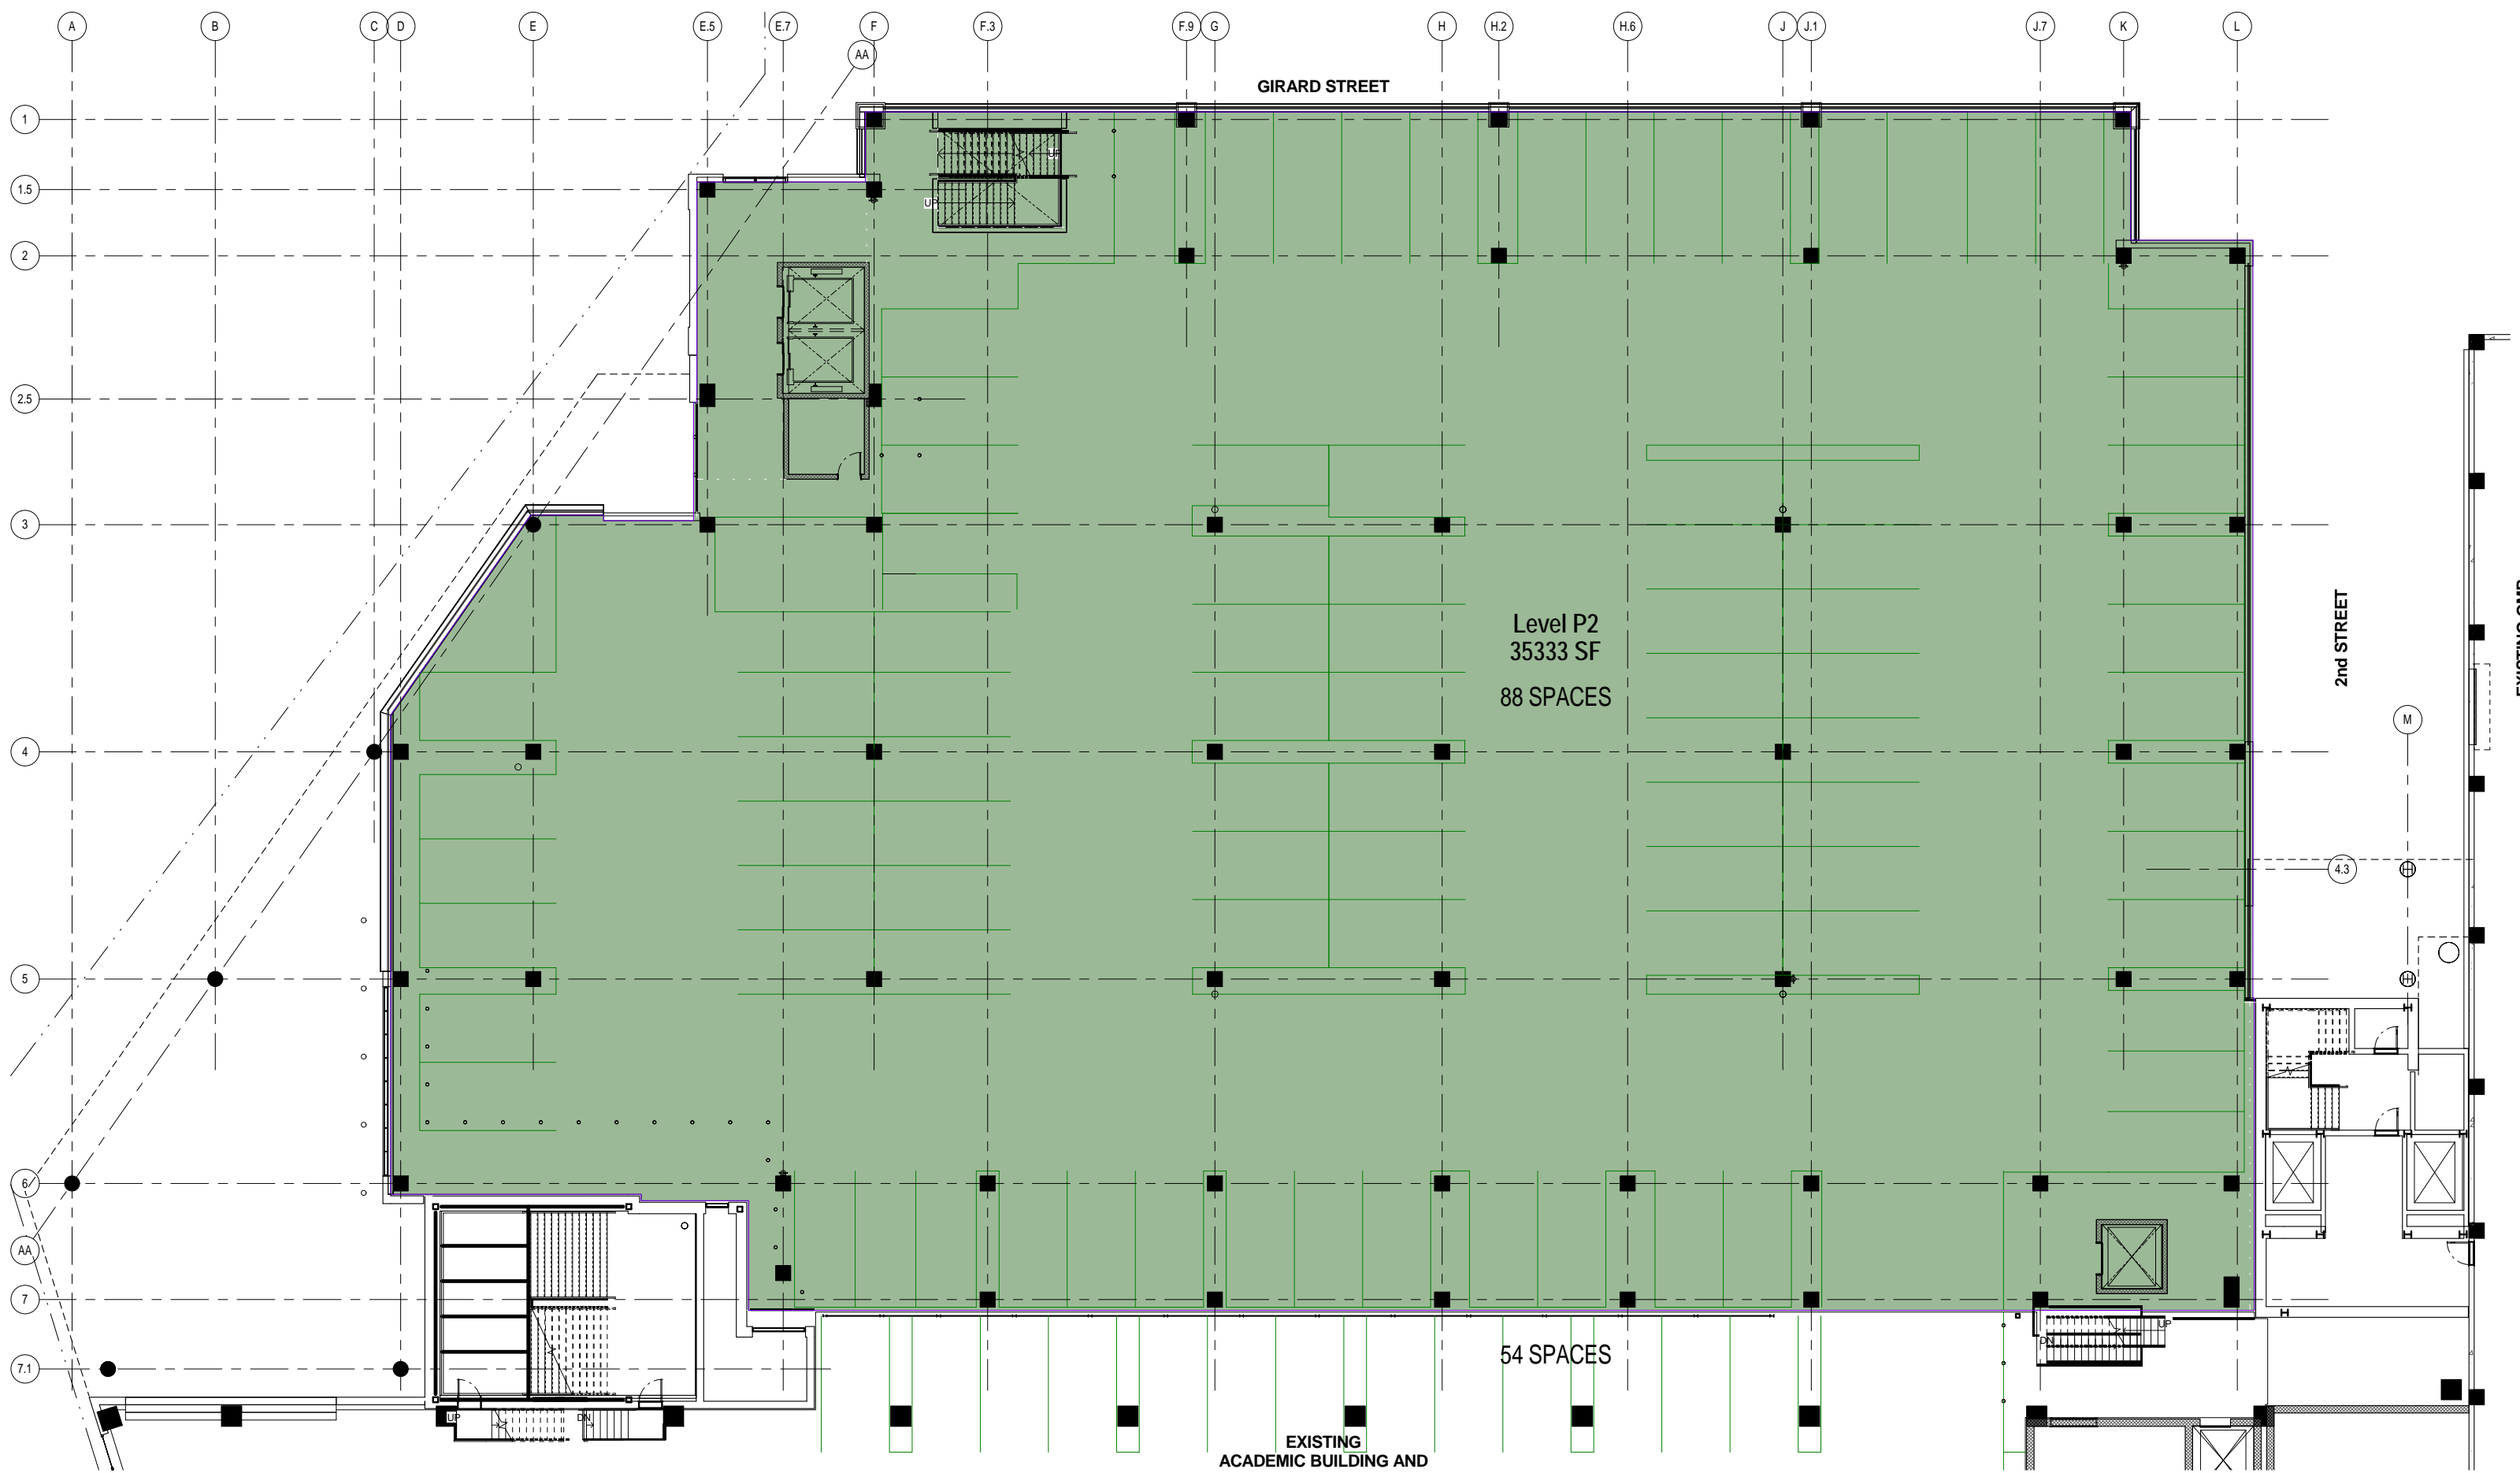


Girard Street Building #667

WHR ARCHITECTS

LEVEL P2 FLOOR PLAN

1" = 20'-0"
 14 APRIL 2014
 G13303.00
 Copyright © 2014 WHR Architects

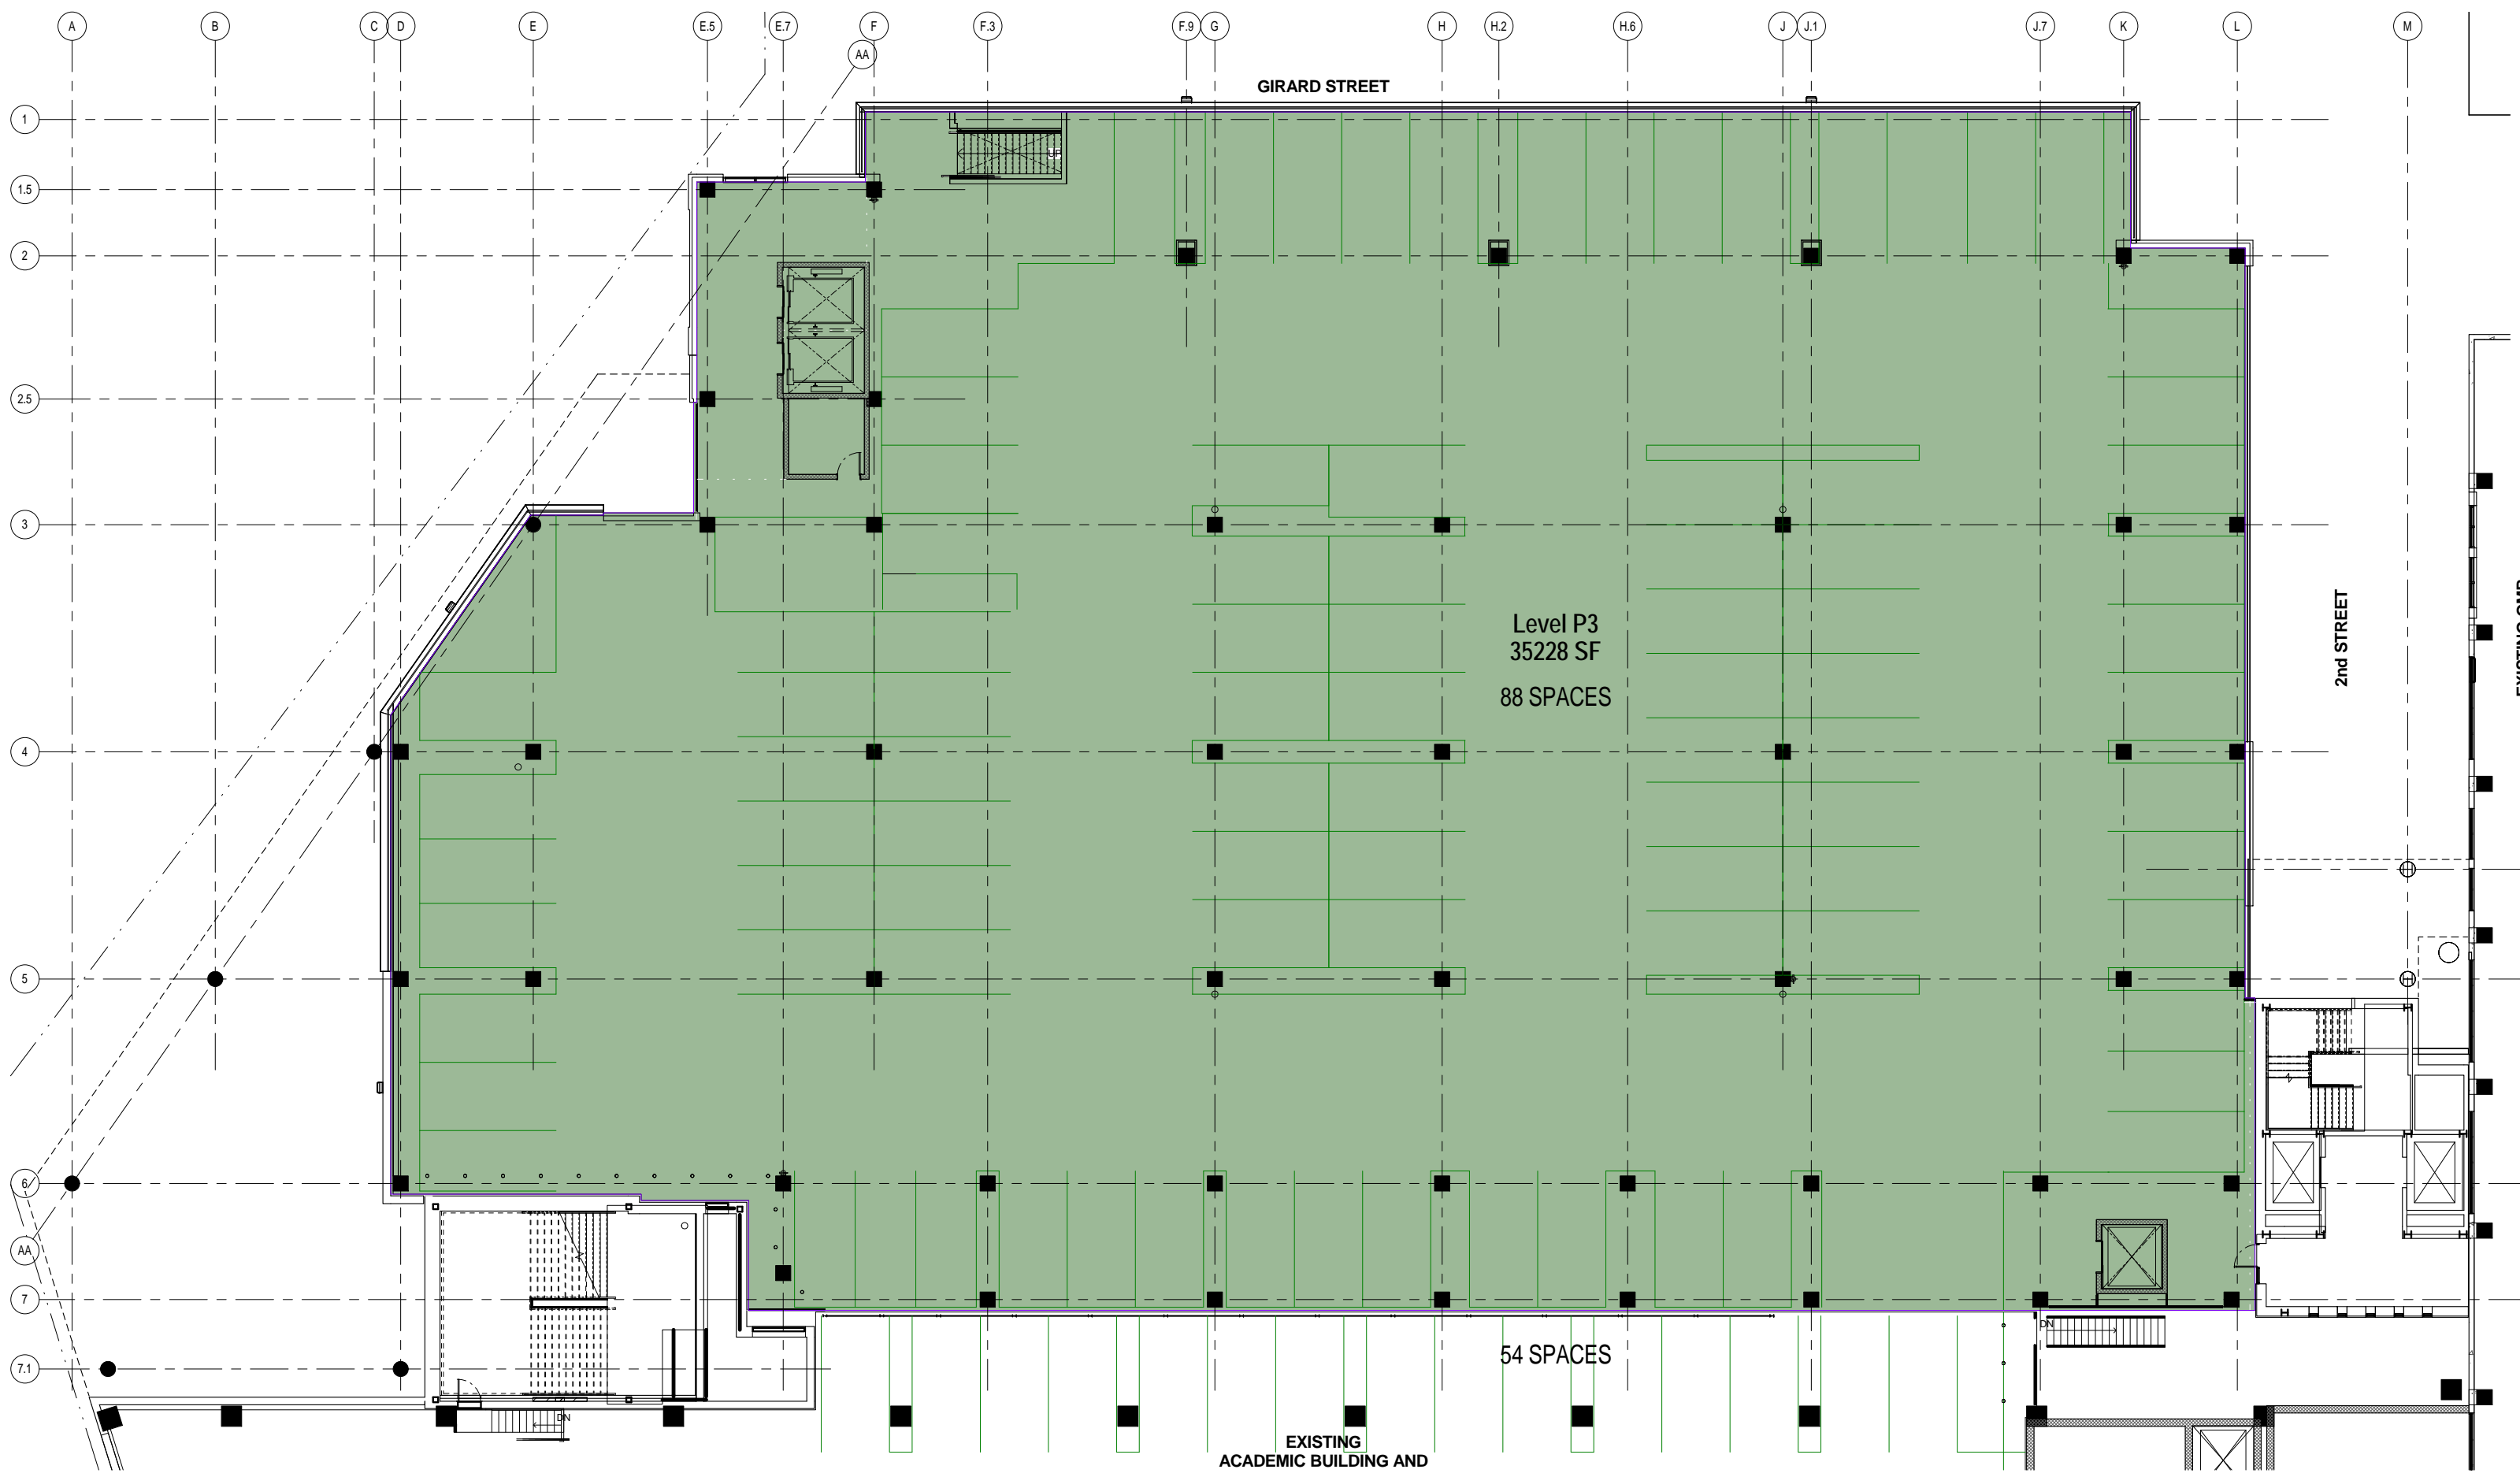


Girard Street Building #667

WHRARCHITECTS

EXISTING
ACADEMIC BUILDING AND
PARKING GARAGE

LEVEL P3 FLOOR PLAN

1" = 20'-0"
14 APRIL 2014
G13303.00
Copyright © 2014 WHR Architects

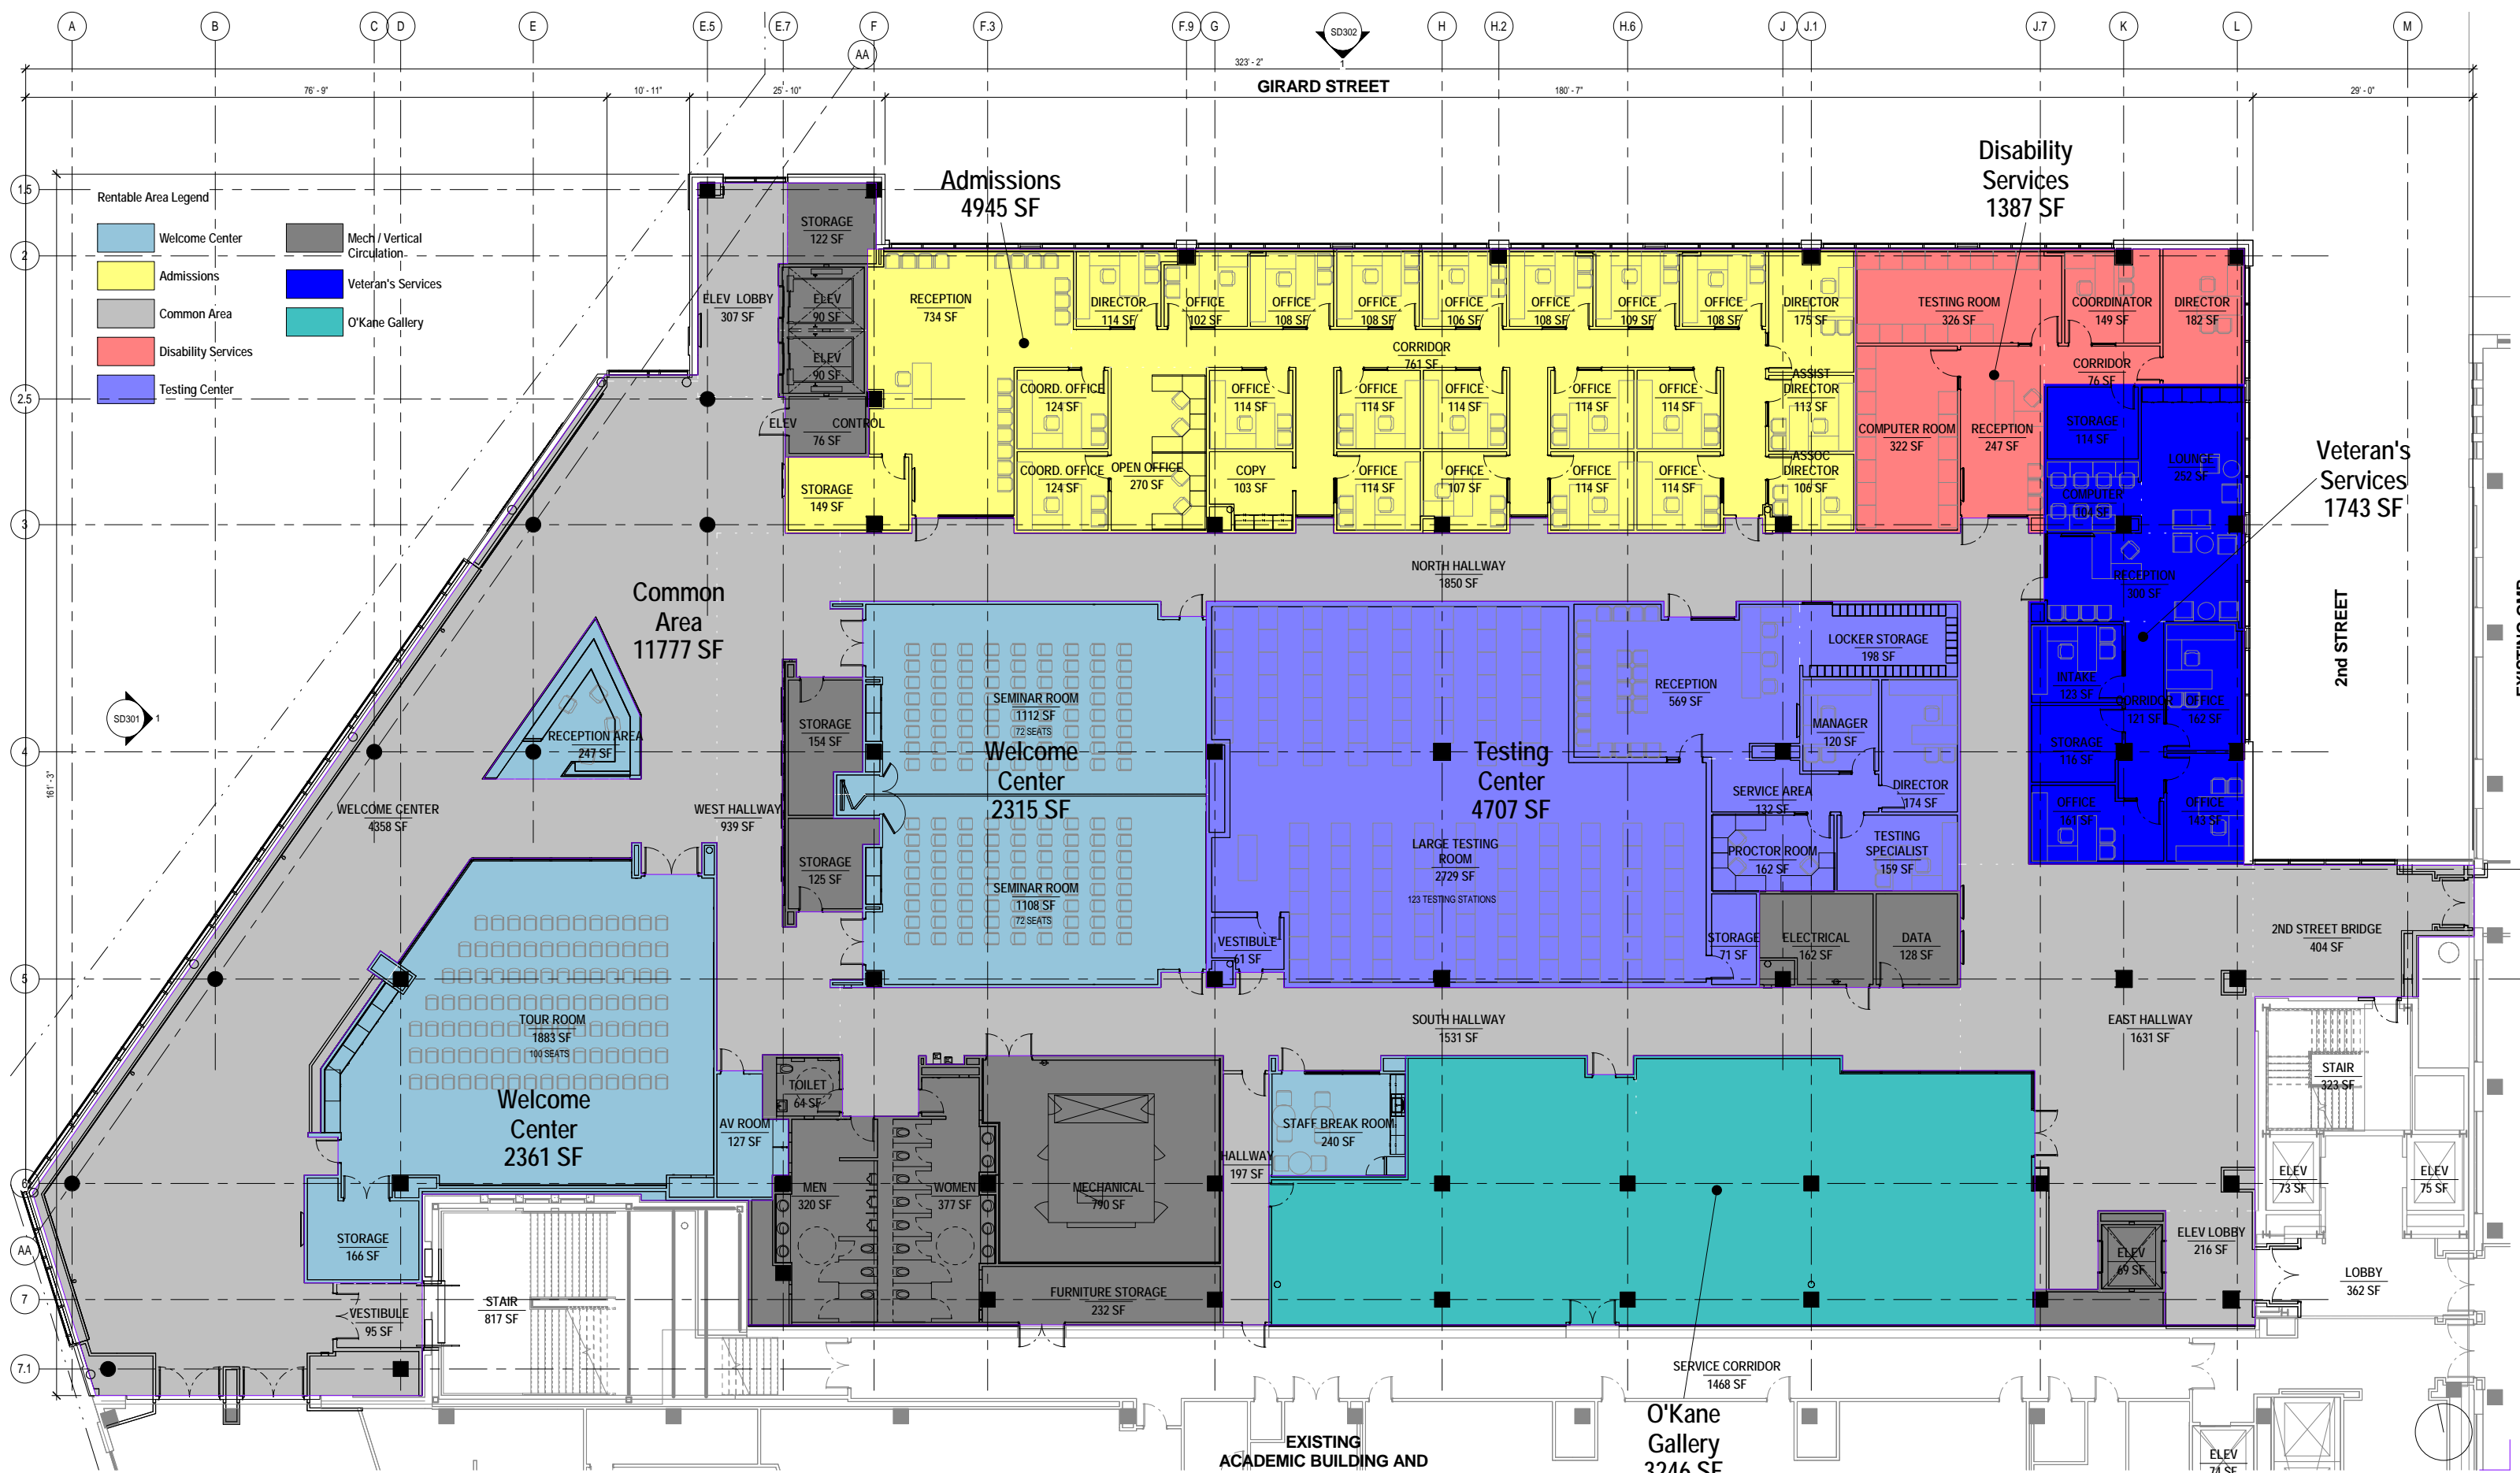


- Rentable Area Legend**
- Welcome Center
 - Admissions
 - Common Area
 - Disability Services
 - Testing Center
 - Mech / Vertical Circulation
 - Veteran's Services
 - O'Kane Gallery

Girard Street Building #667

WHR ARCHITECTS

LEVEL 3 AREA PLAN

1" = 20'-0"
 14 APRIL 2014
 G13303.00
 Copyright © 2014 WHR Architects

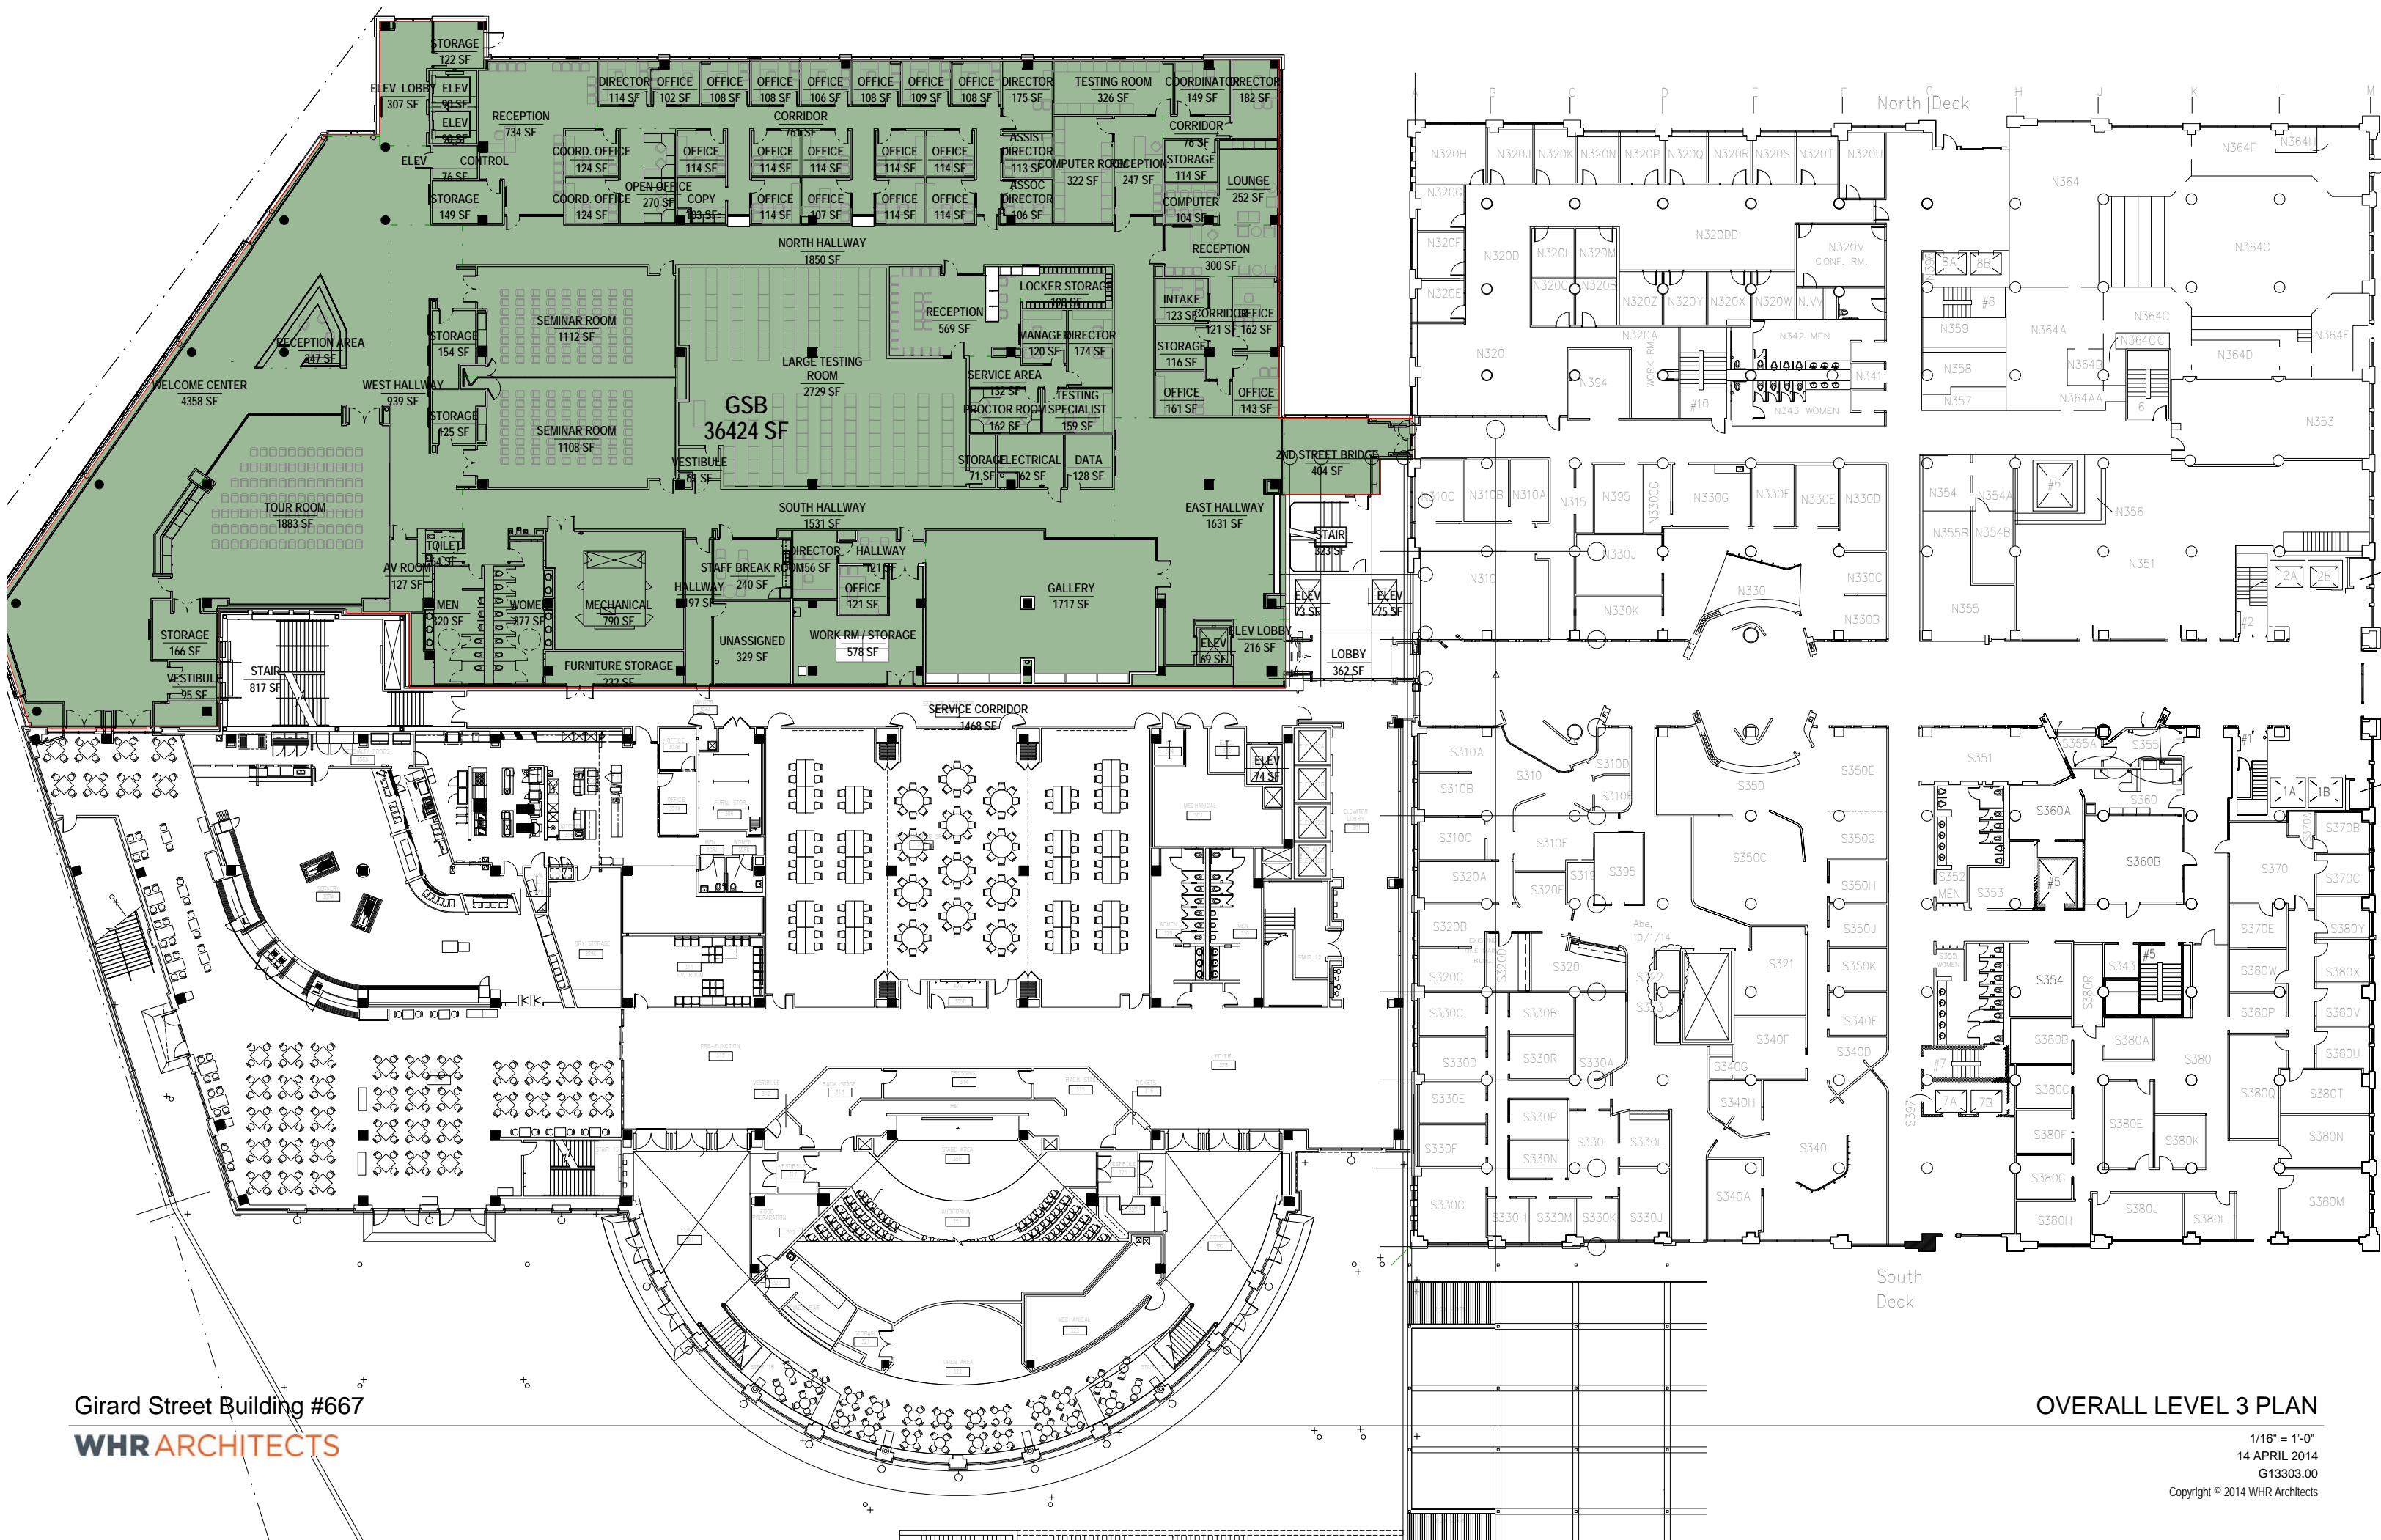



Girard Street Building #667

WHRARCHITECTS


WEST BUILDING ELEVATION

1" = 10'-0"

14 APRIL 2014

G13303.00

Copyright © 2014 WHR Architects

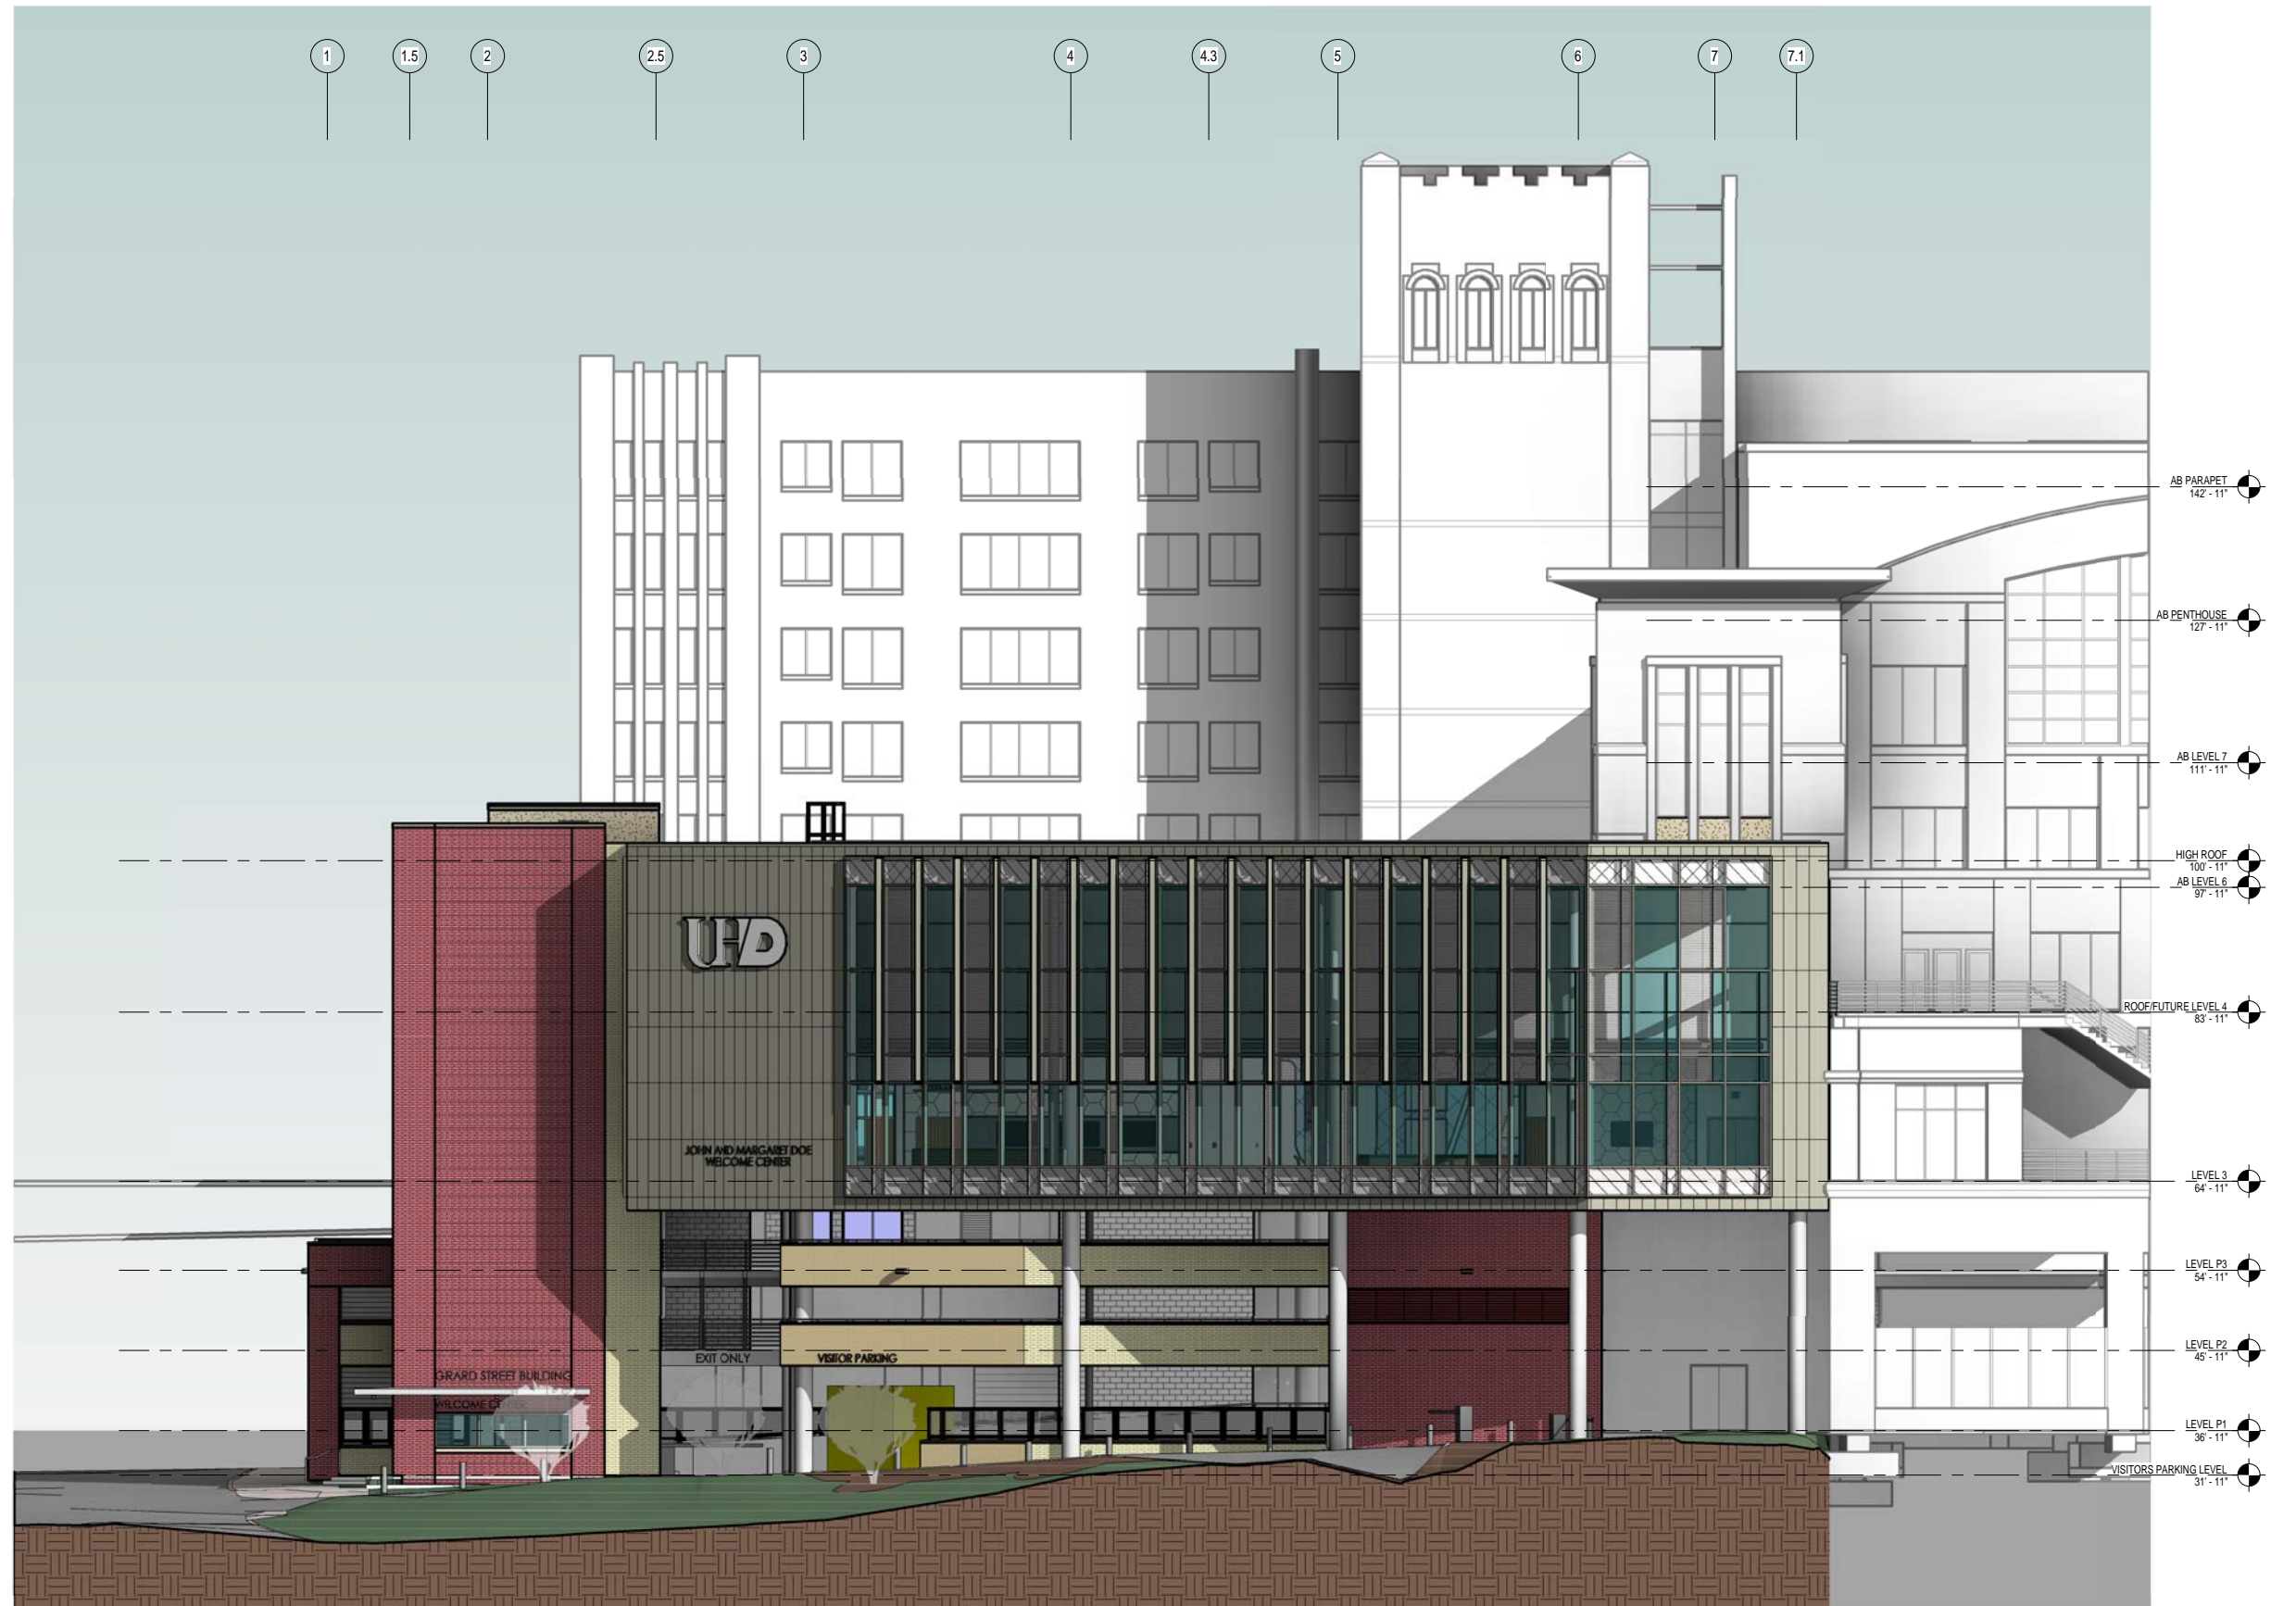

Girard Street Building #667

WHR ARCHITECTS


WEST BUILDING ELEVATION

1" = 10'-0"

14 APRIL 2014

G13303.00

Copyright © 2014 WHR Architects

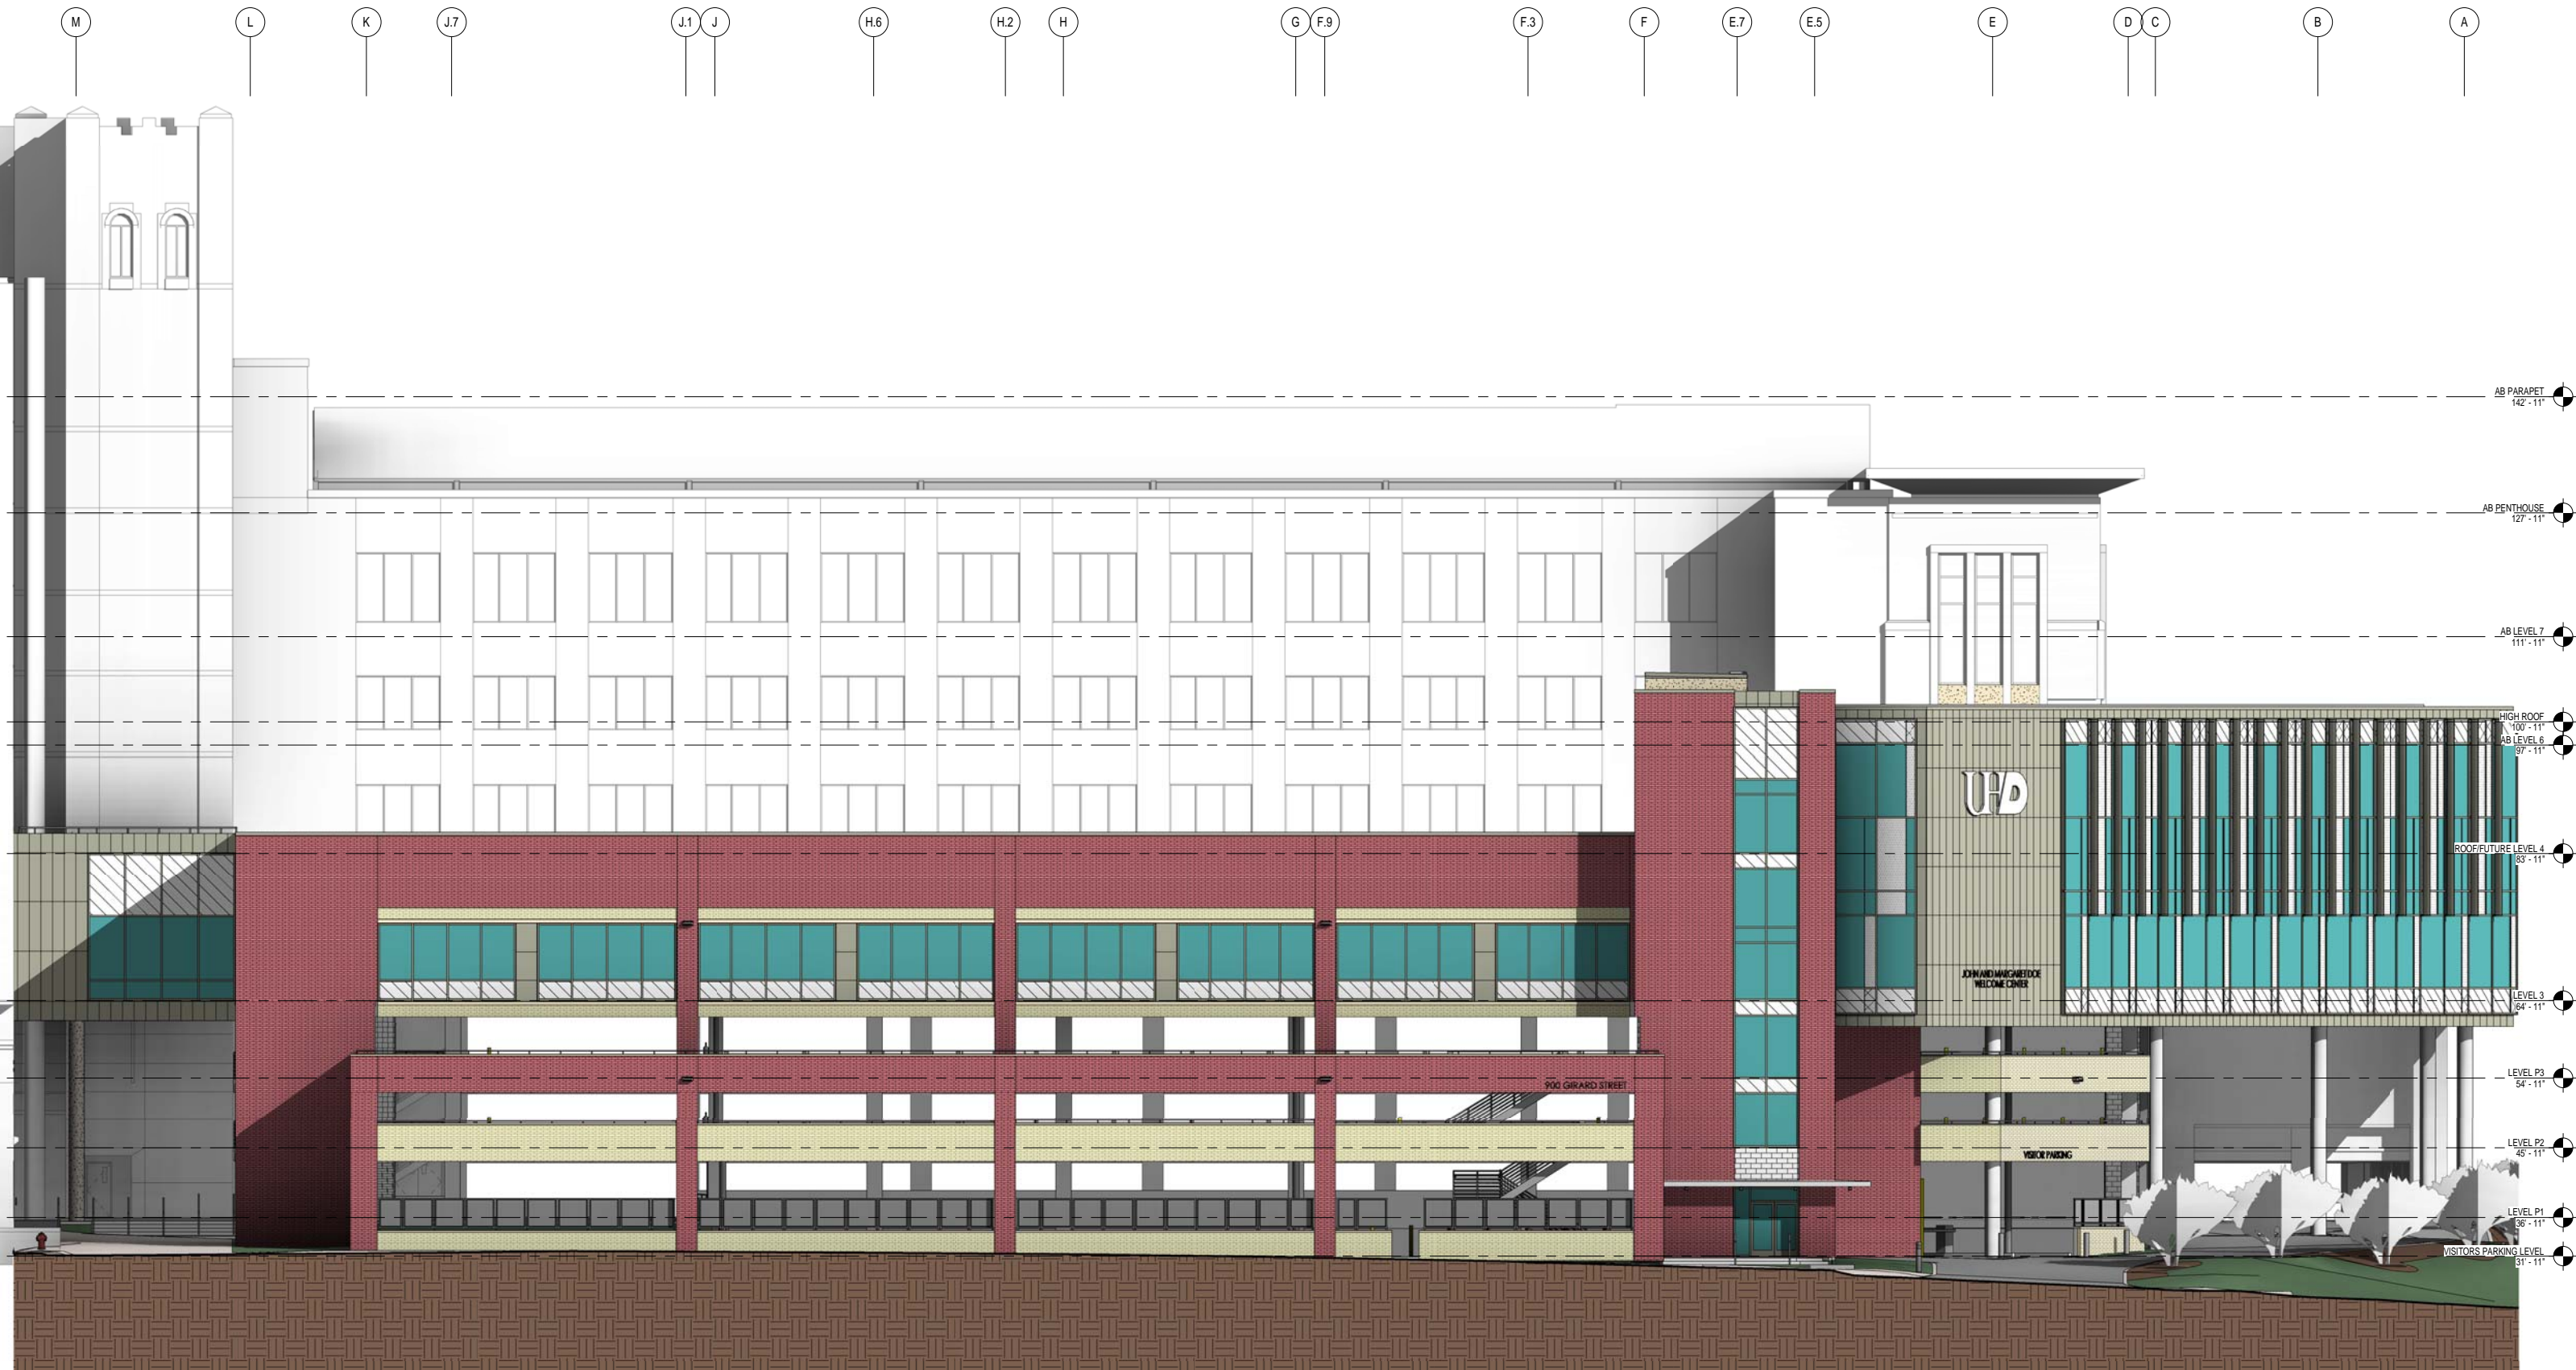

Girard Street Building #667

WHR ARCHITECTS


NORTH BUILDING ELEVATION

1" = 10'-0"

14 APRIL 2014

G13303.00

Copyright © 2014 WHR Architects

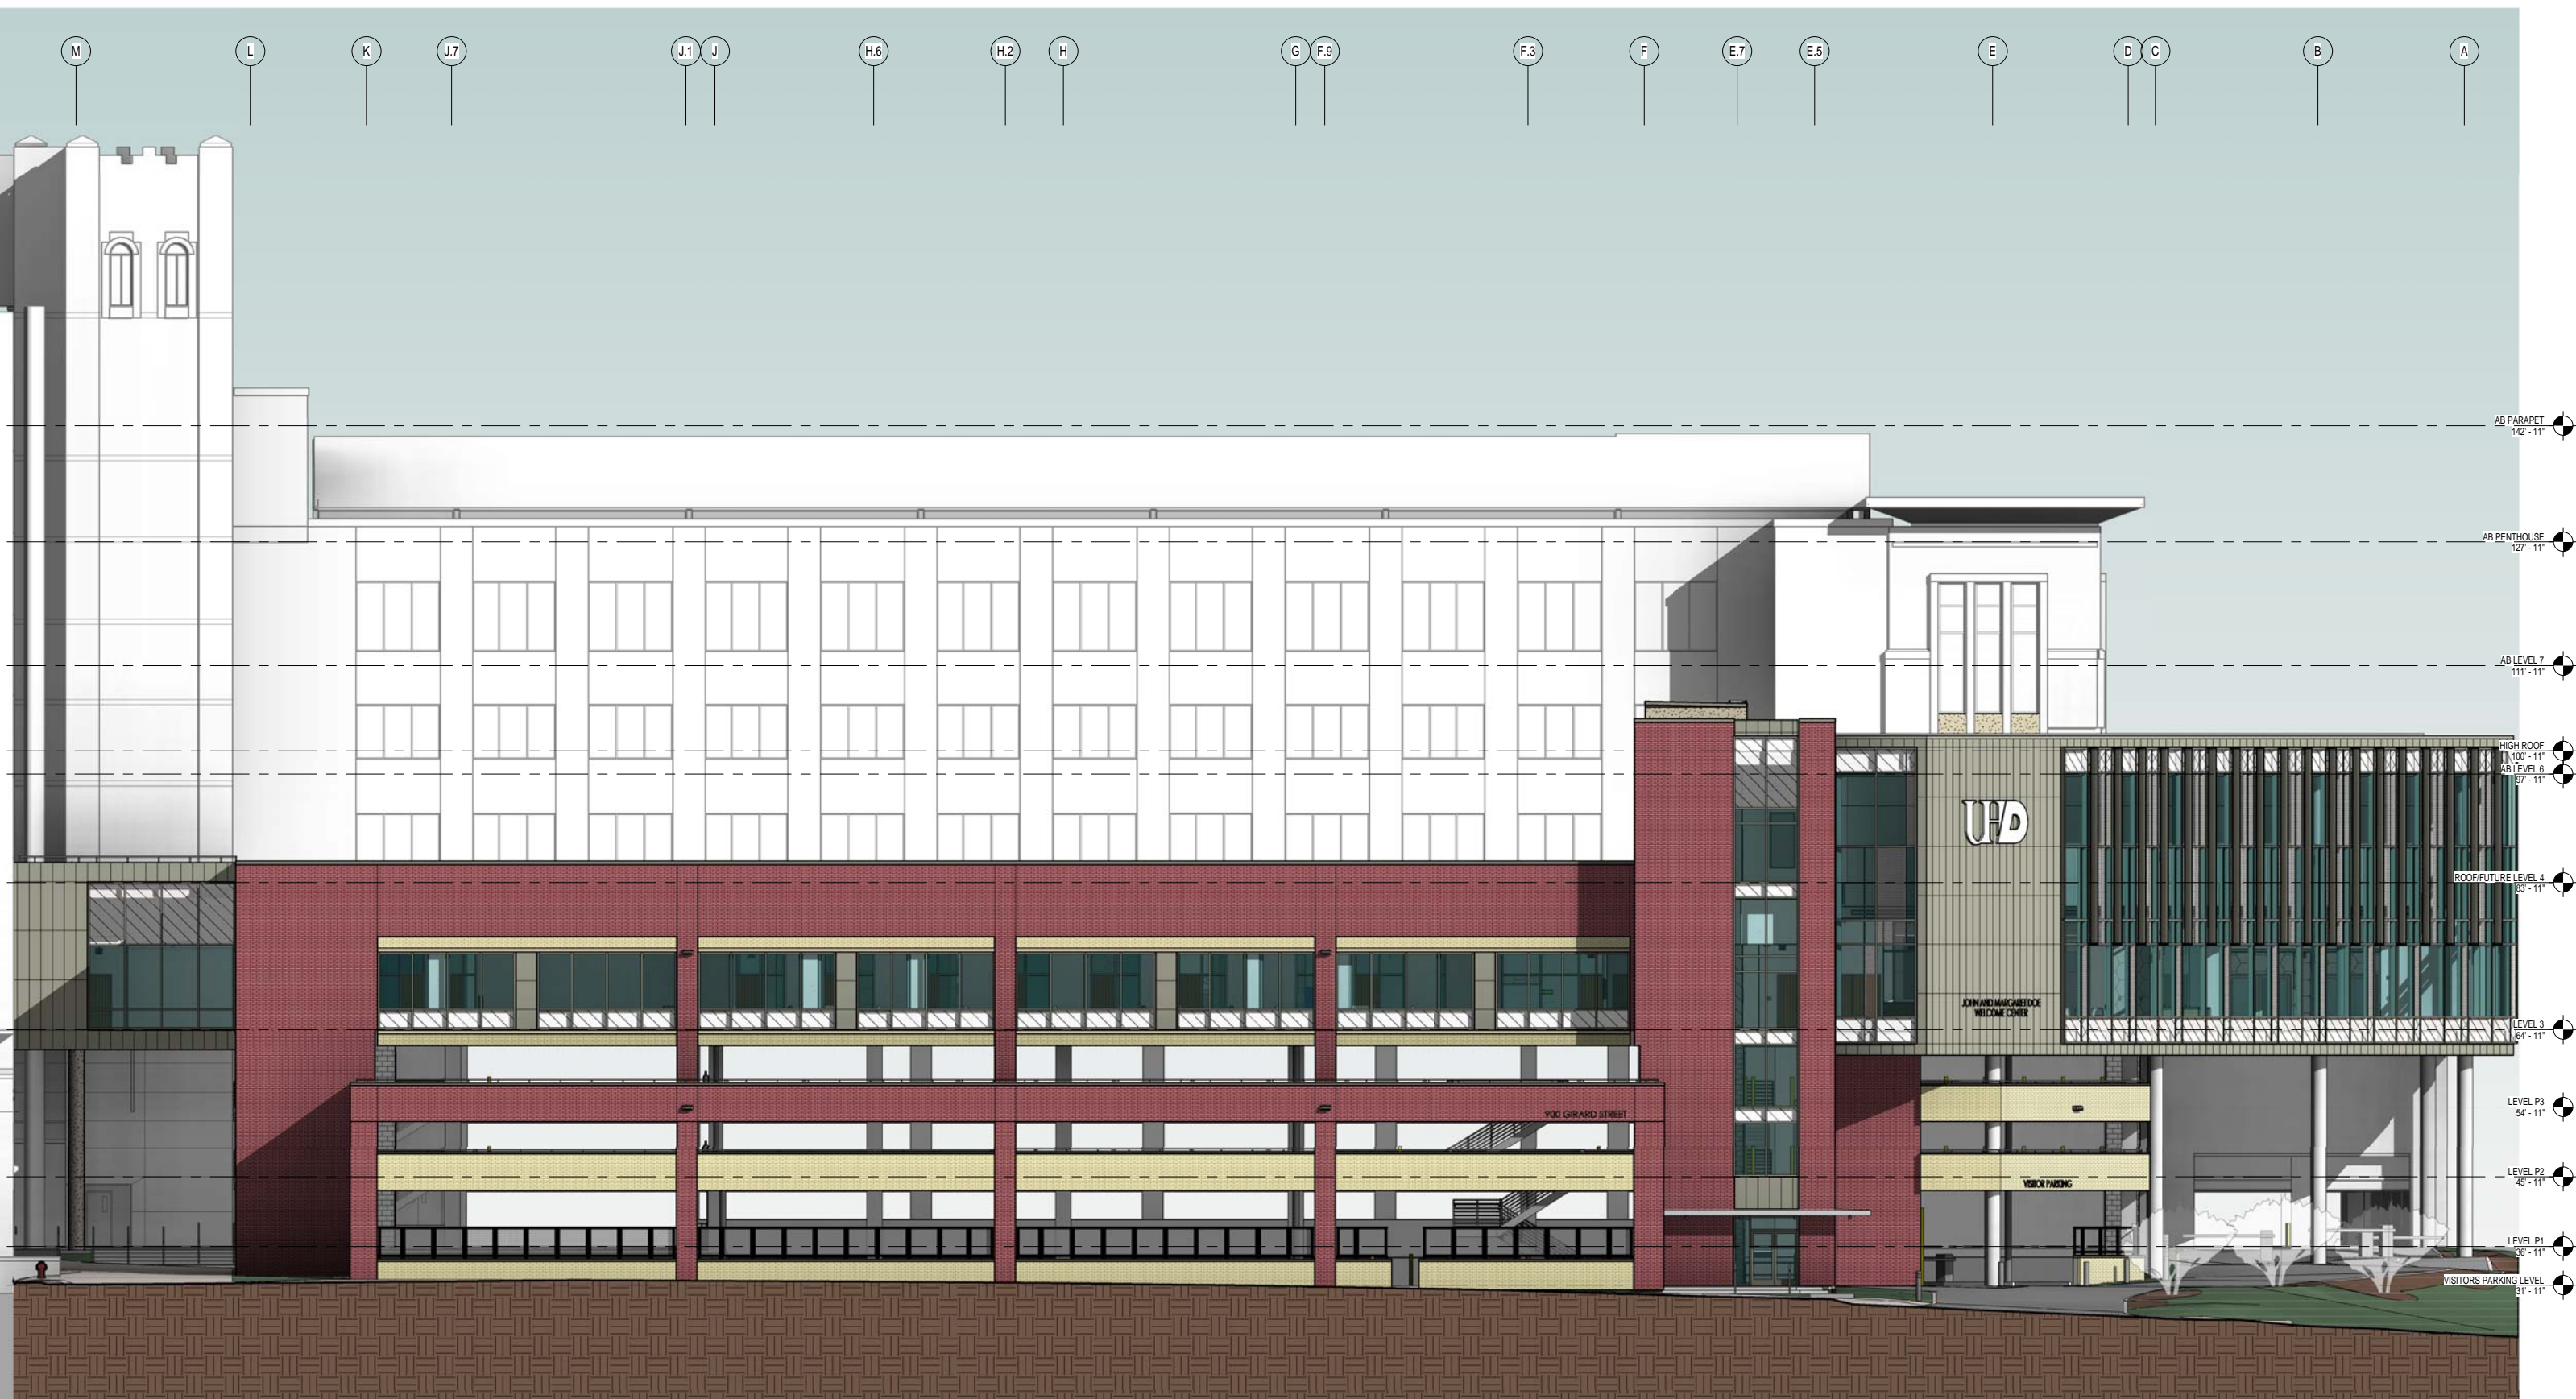

Girard Street Building #667

WHR ARCHITECTS


NORTH BUILDING ELEVATION

1" = 10'-0"

14 APRIL 2014

G13303.00

Copyright © 2014 WHR Architects

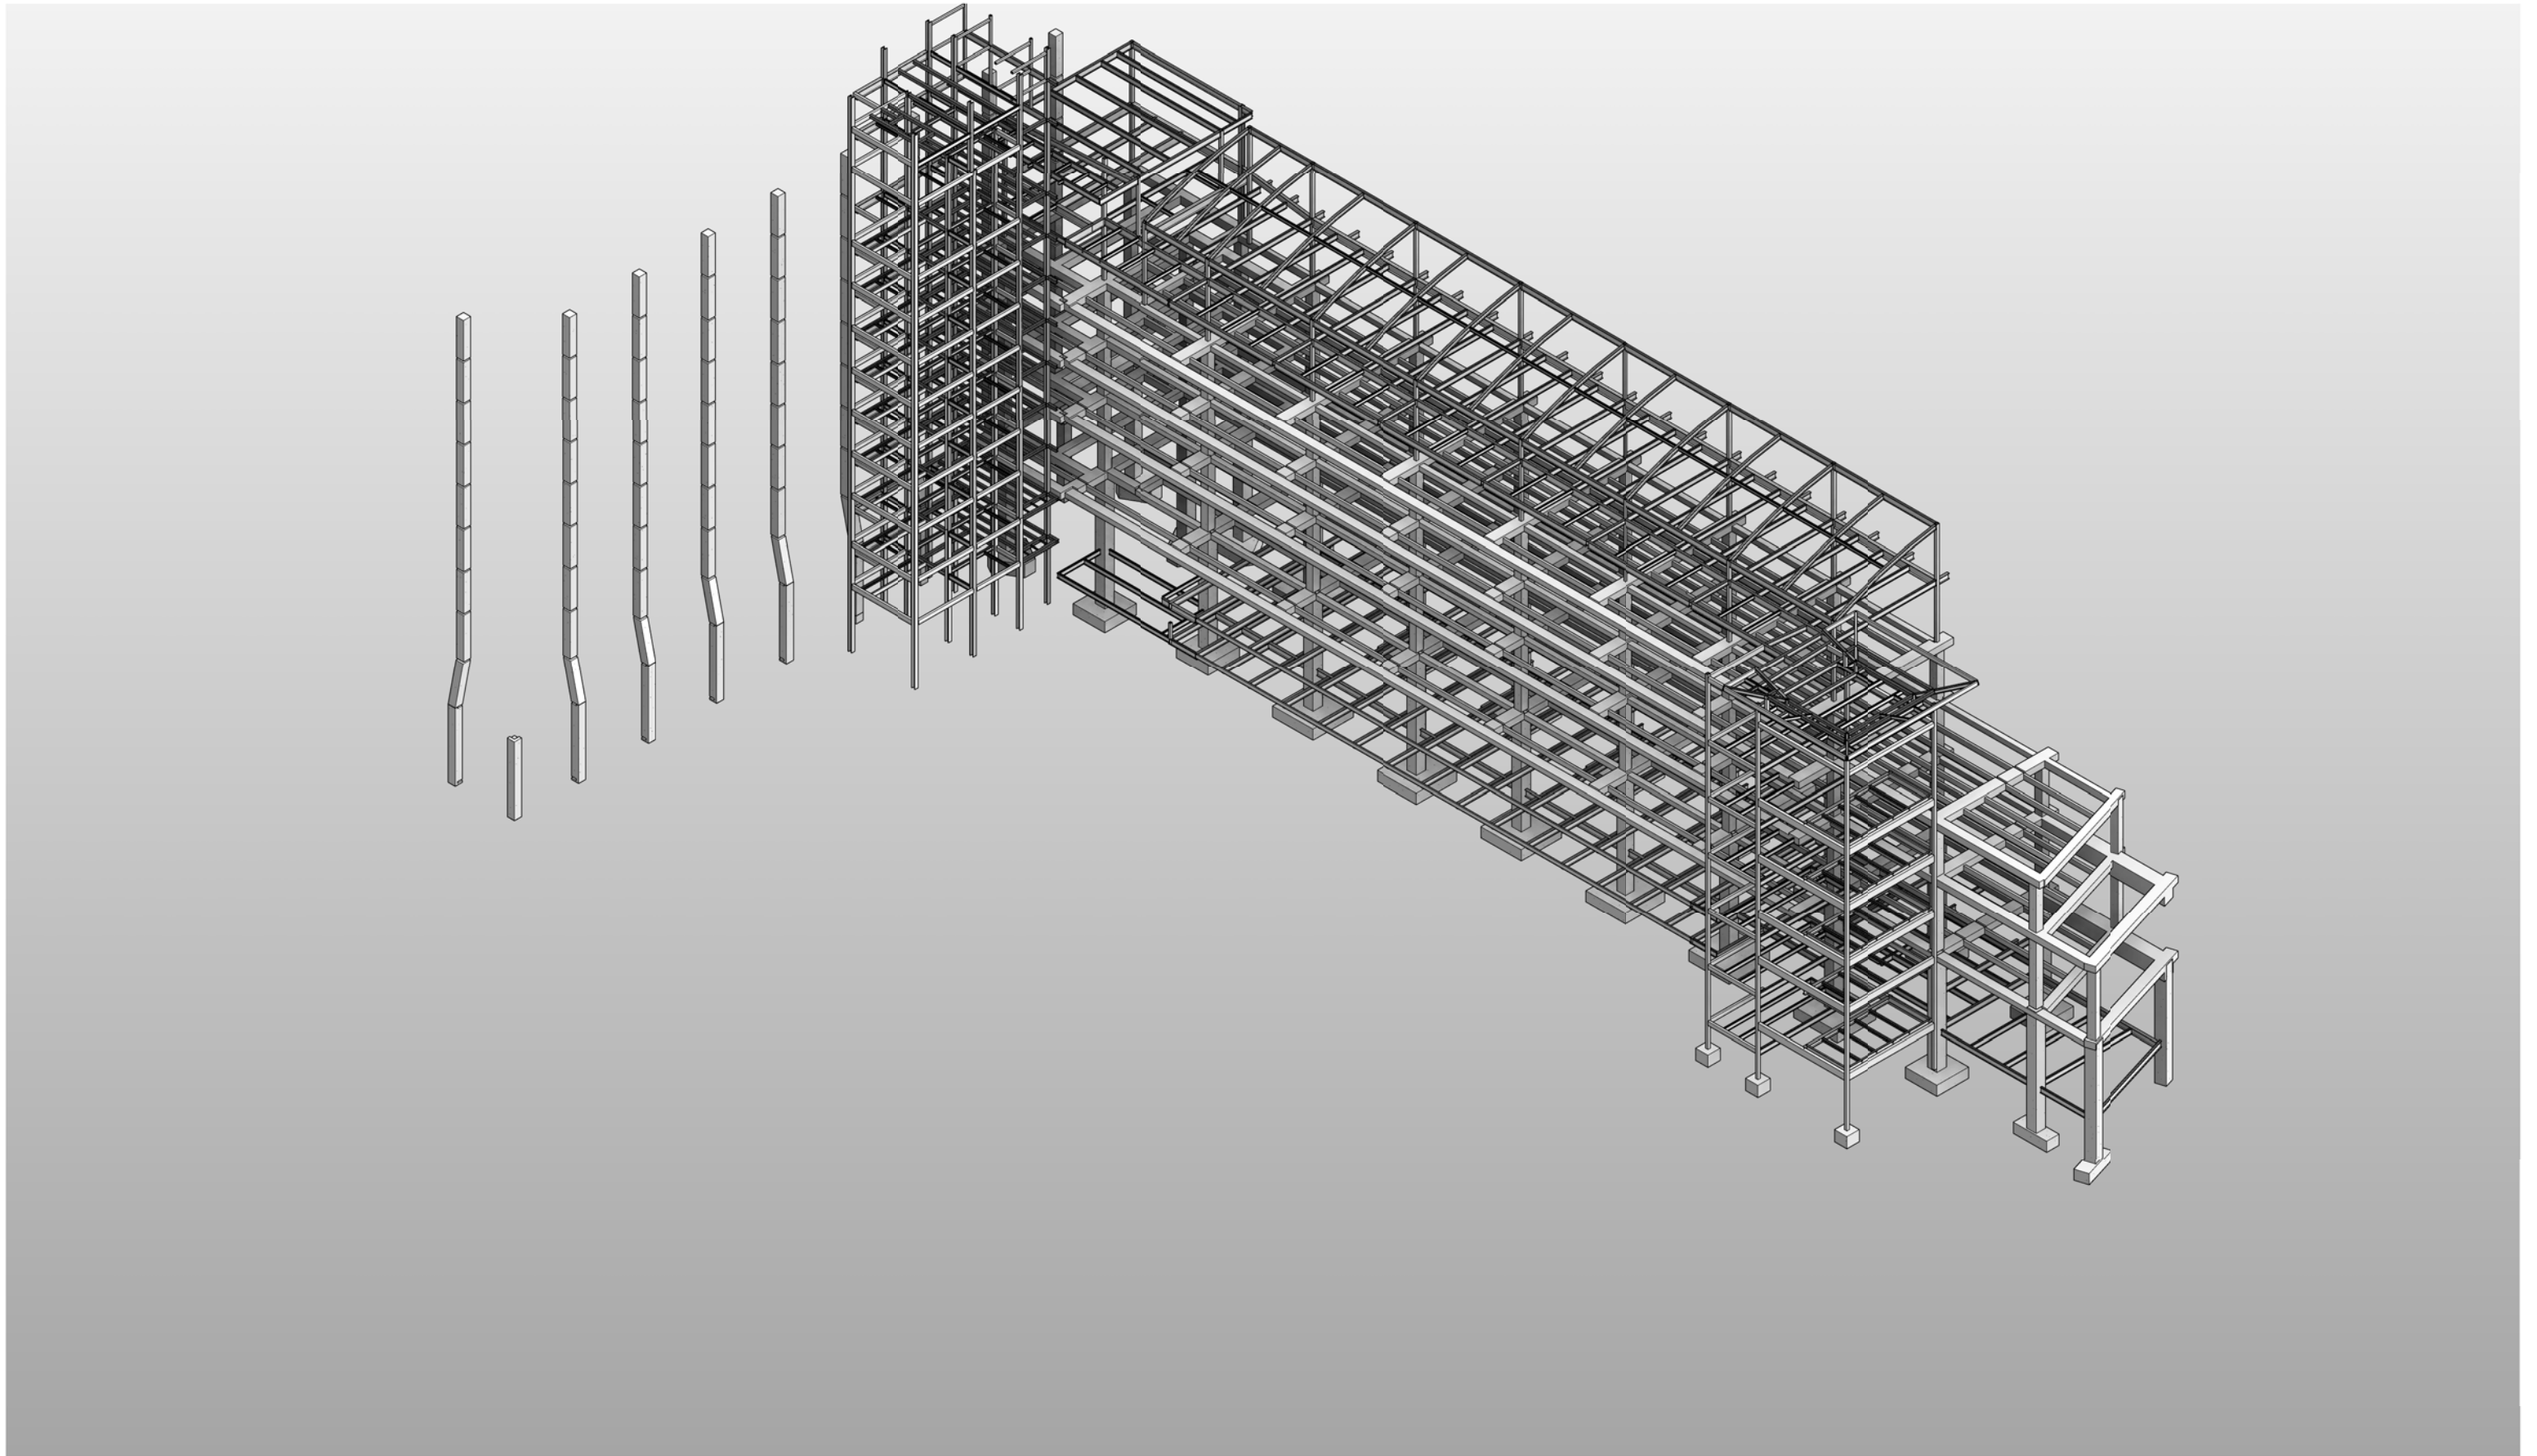


Girard Street Building #667

WHR ARCHITECTS

AXONOMETRIC EXISTING STRUCTURE

14 APRIL 2014
G13303.00
Copyright © 2014 WHR Architects

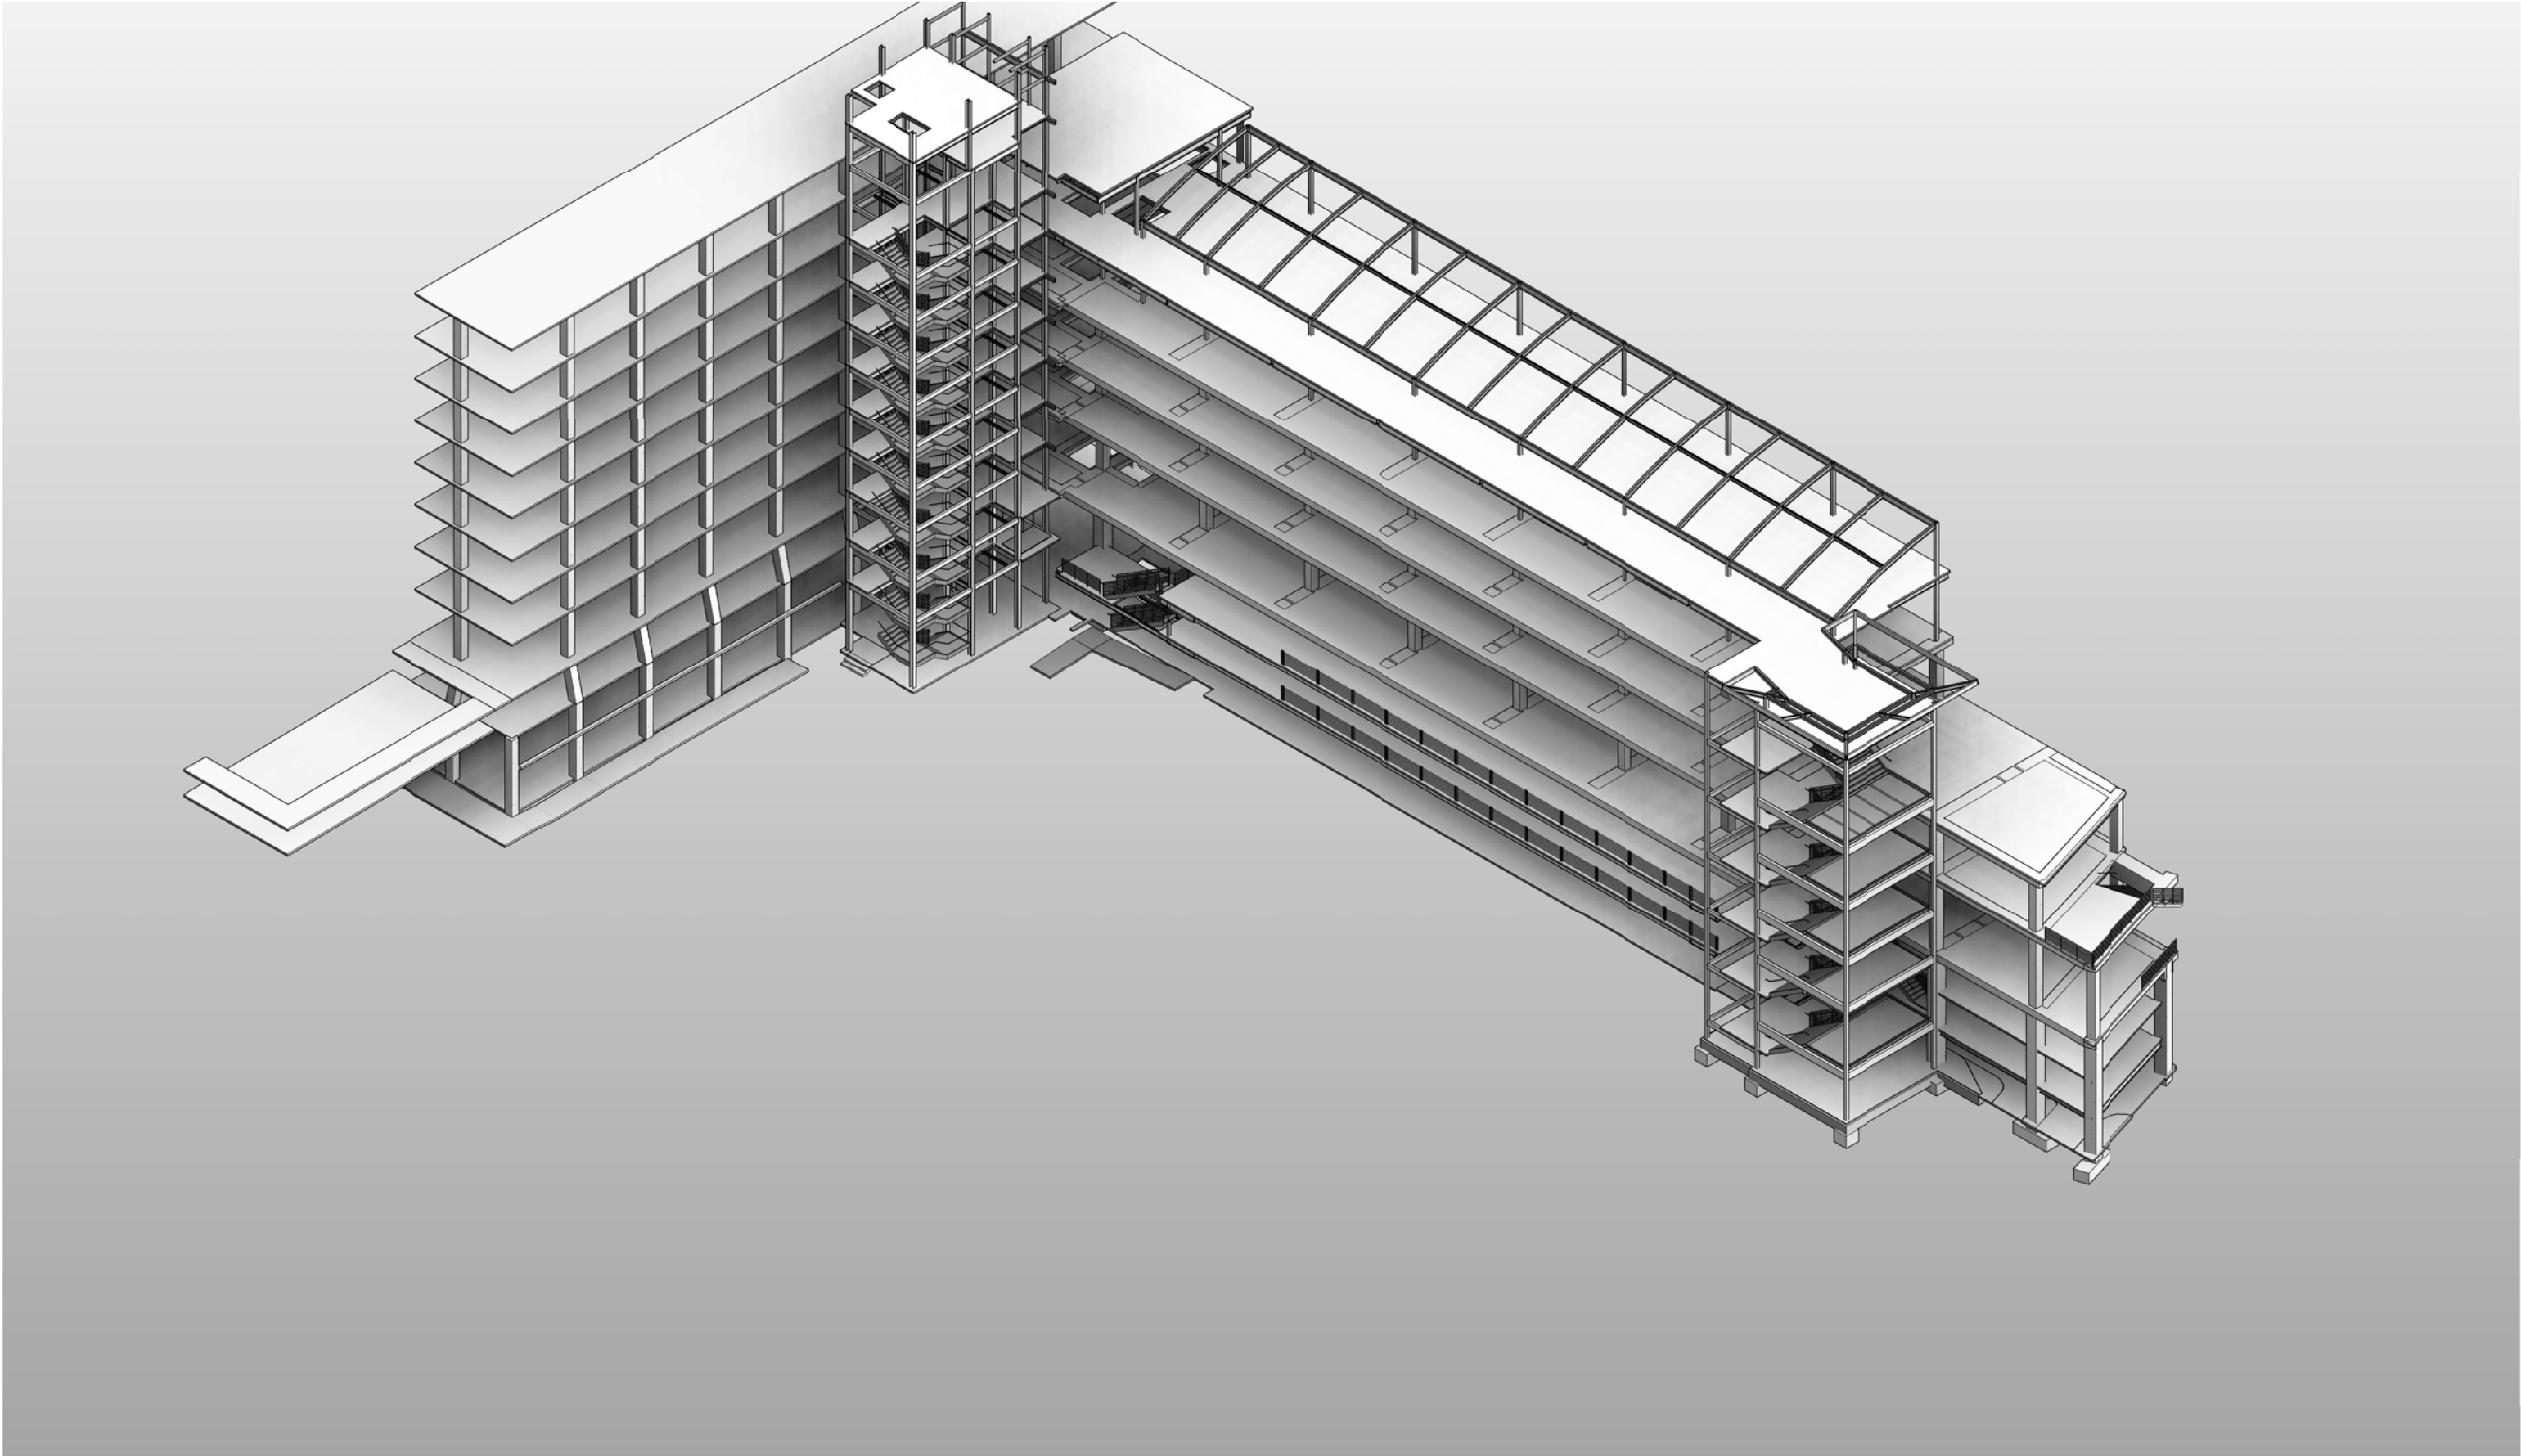

Girard Street Building #667

WHR ARCHITECTS


AXONOMETRIC EXISTING STRUCTURE W/ FLOORS

14 APRIL 2014
G13303.00
Copyright © 2014 WHR Architects



Girard Street Building #667

AXONOMETRIC EXISTING STRUCTURE W/ WALLS AND ROOFS

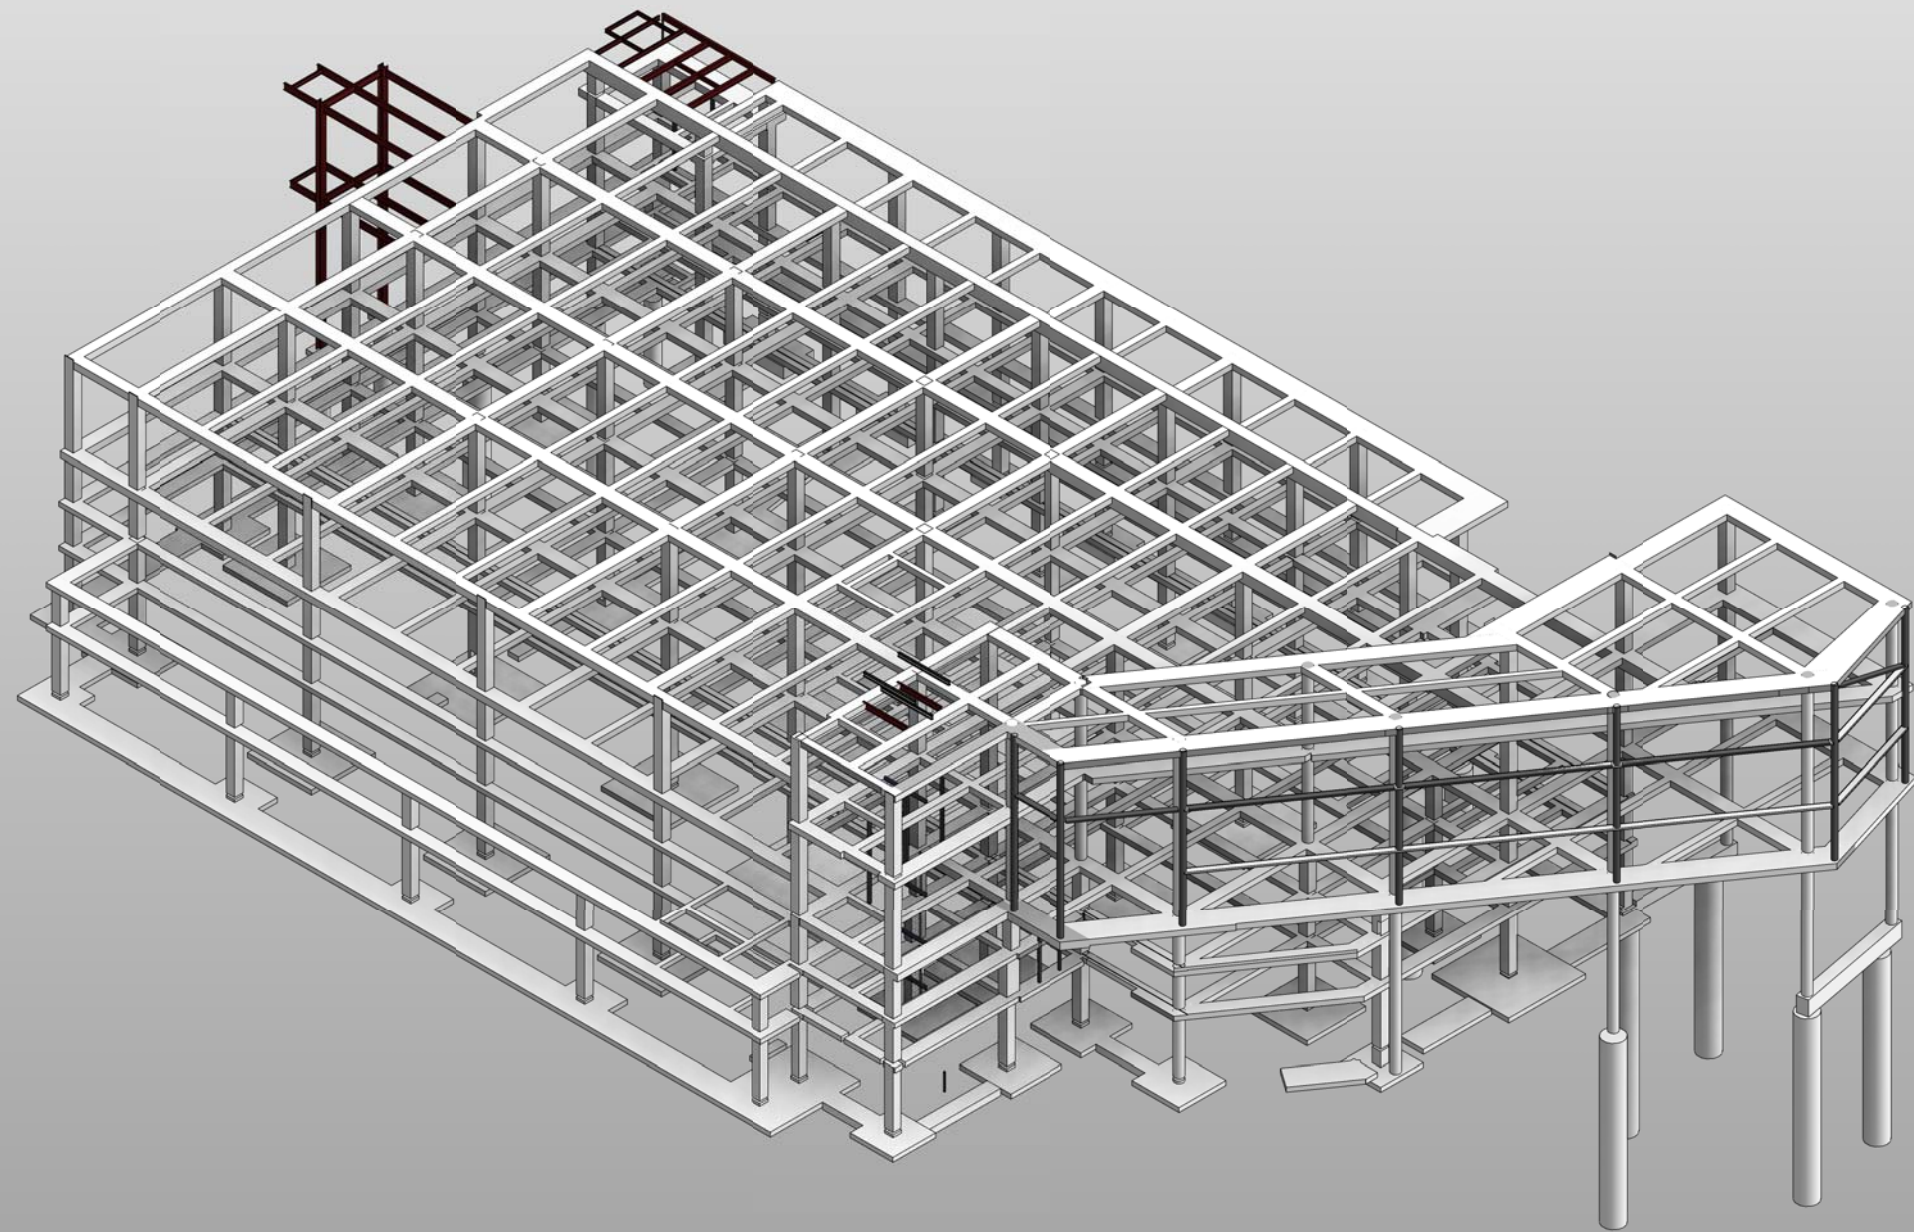


Girard Street Building #667

WHR ARCHITECTS

AXONOMETRIC NEW STRUCTURE

14 APRIL 2014
G13303.00
Copyright © 2014 WHR Architects

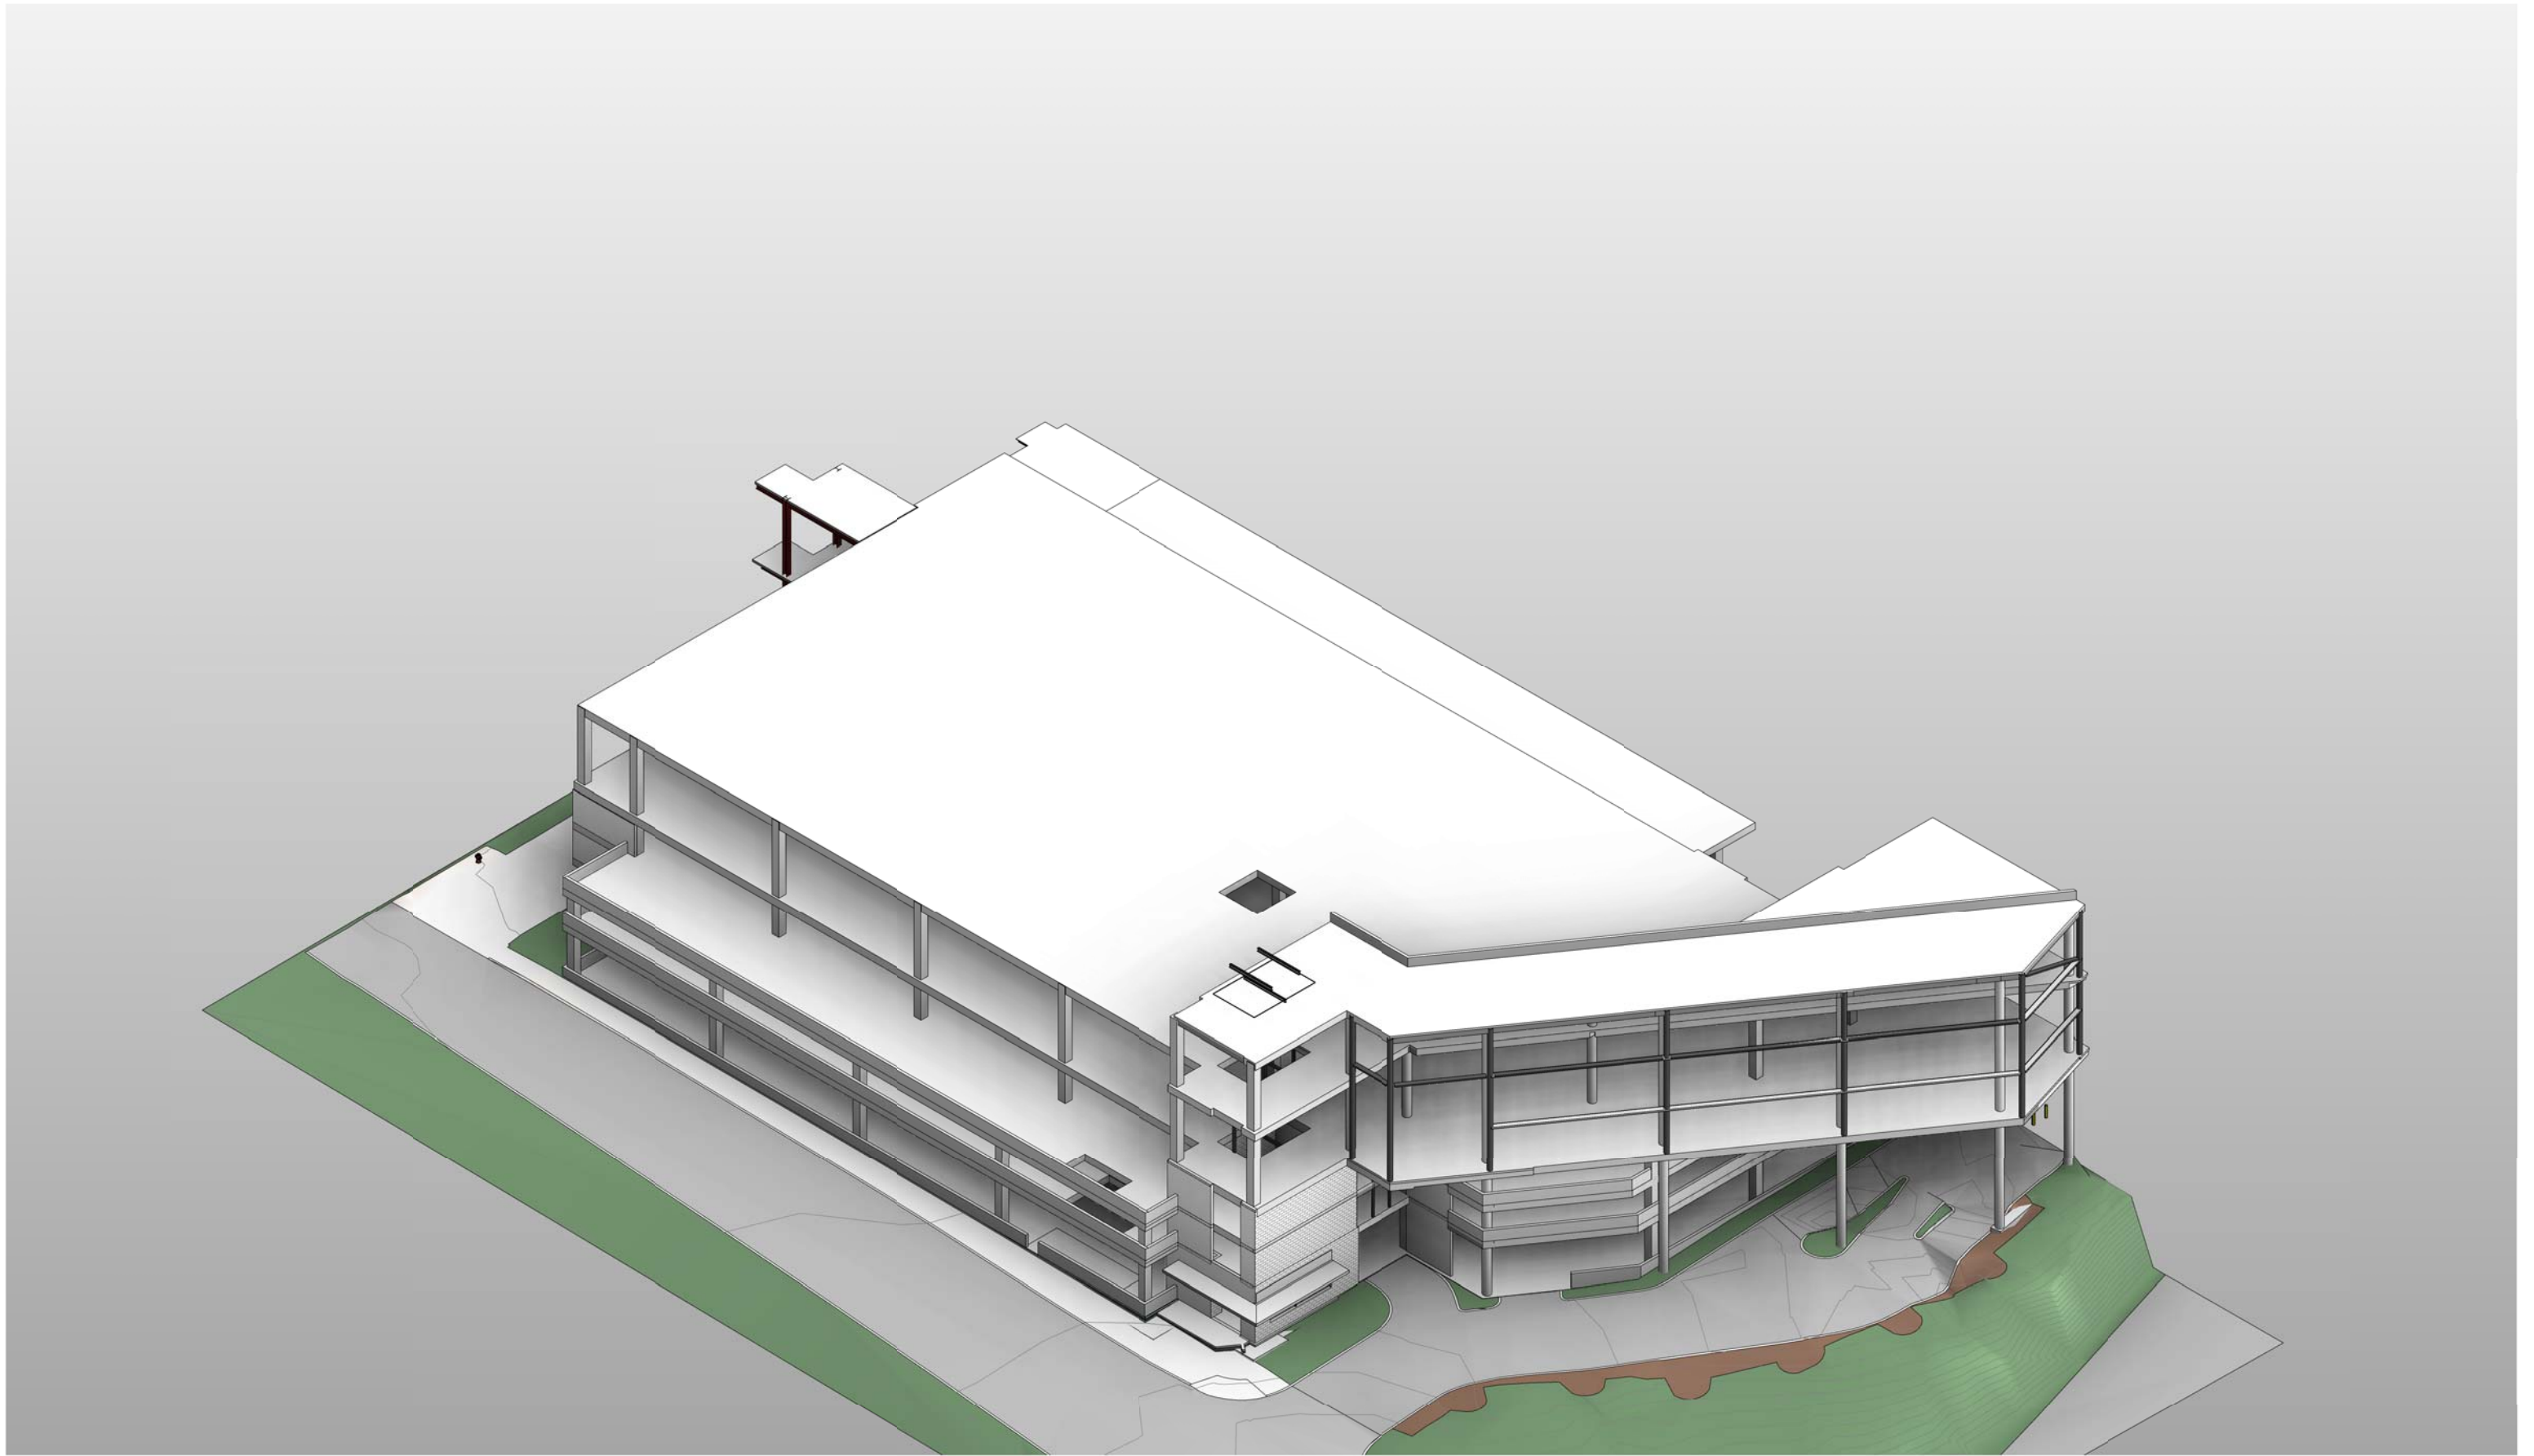


Girard Street Building #667

WHR ARCHITECTS

AXONOMETRIC NEW STRUCTURE W/ FLOORS

14 APRIL 2014
G13303.00
Copyright © 2014 WHR Architects

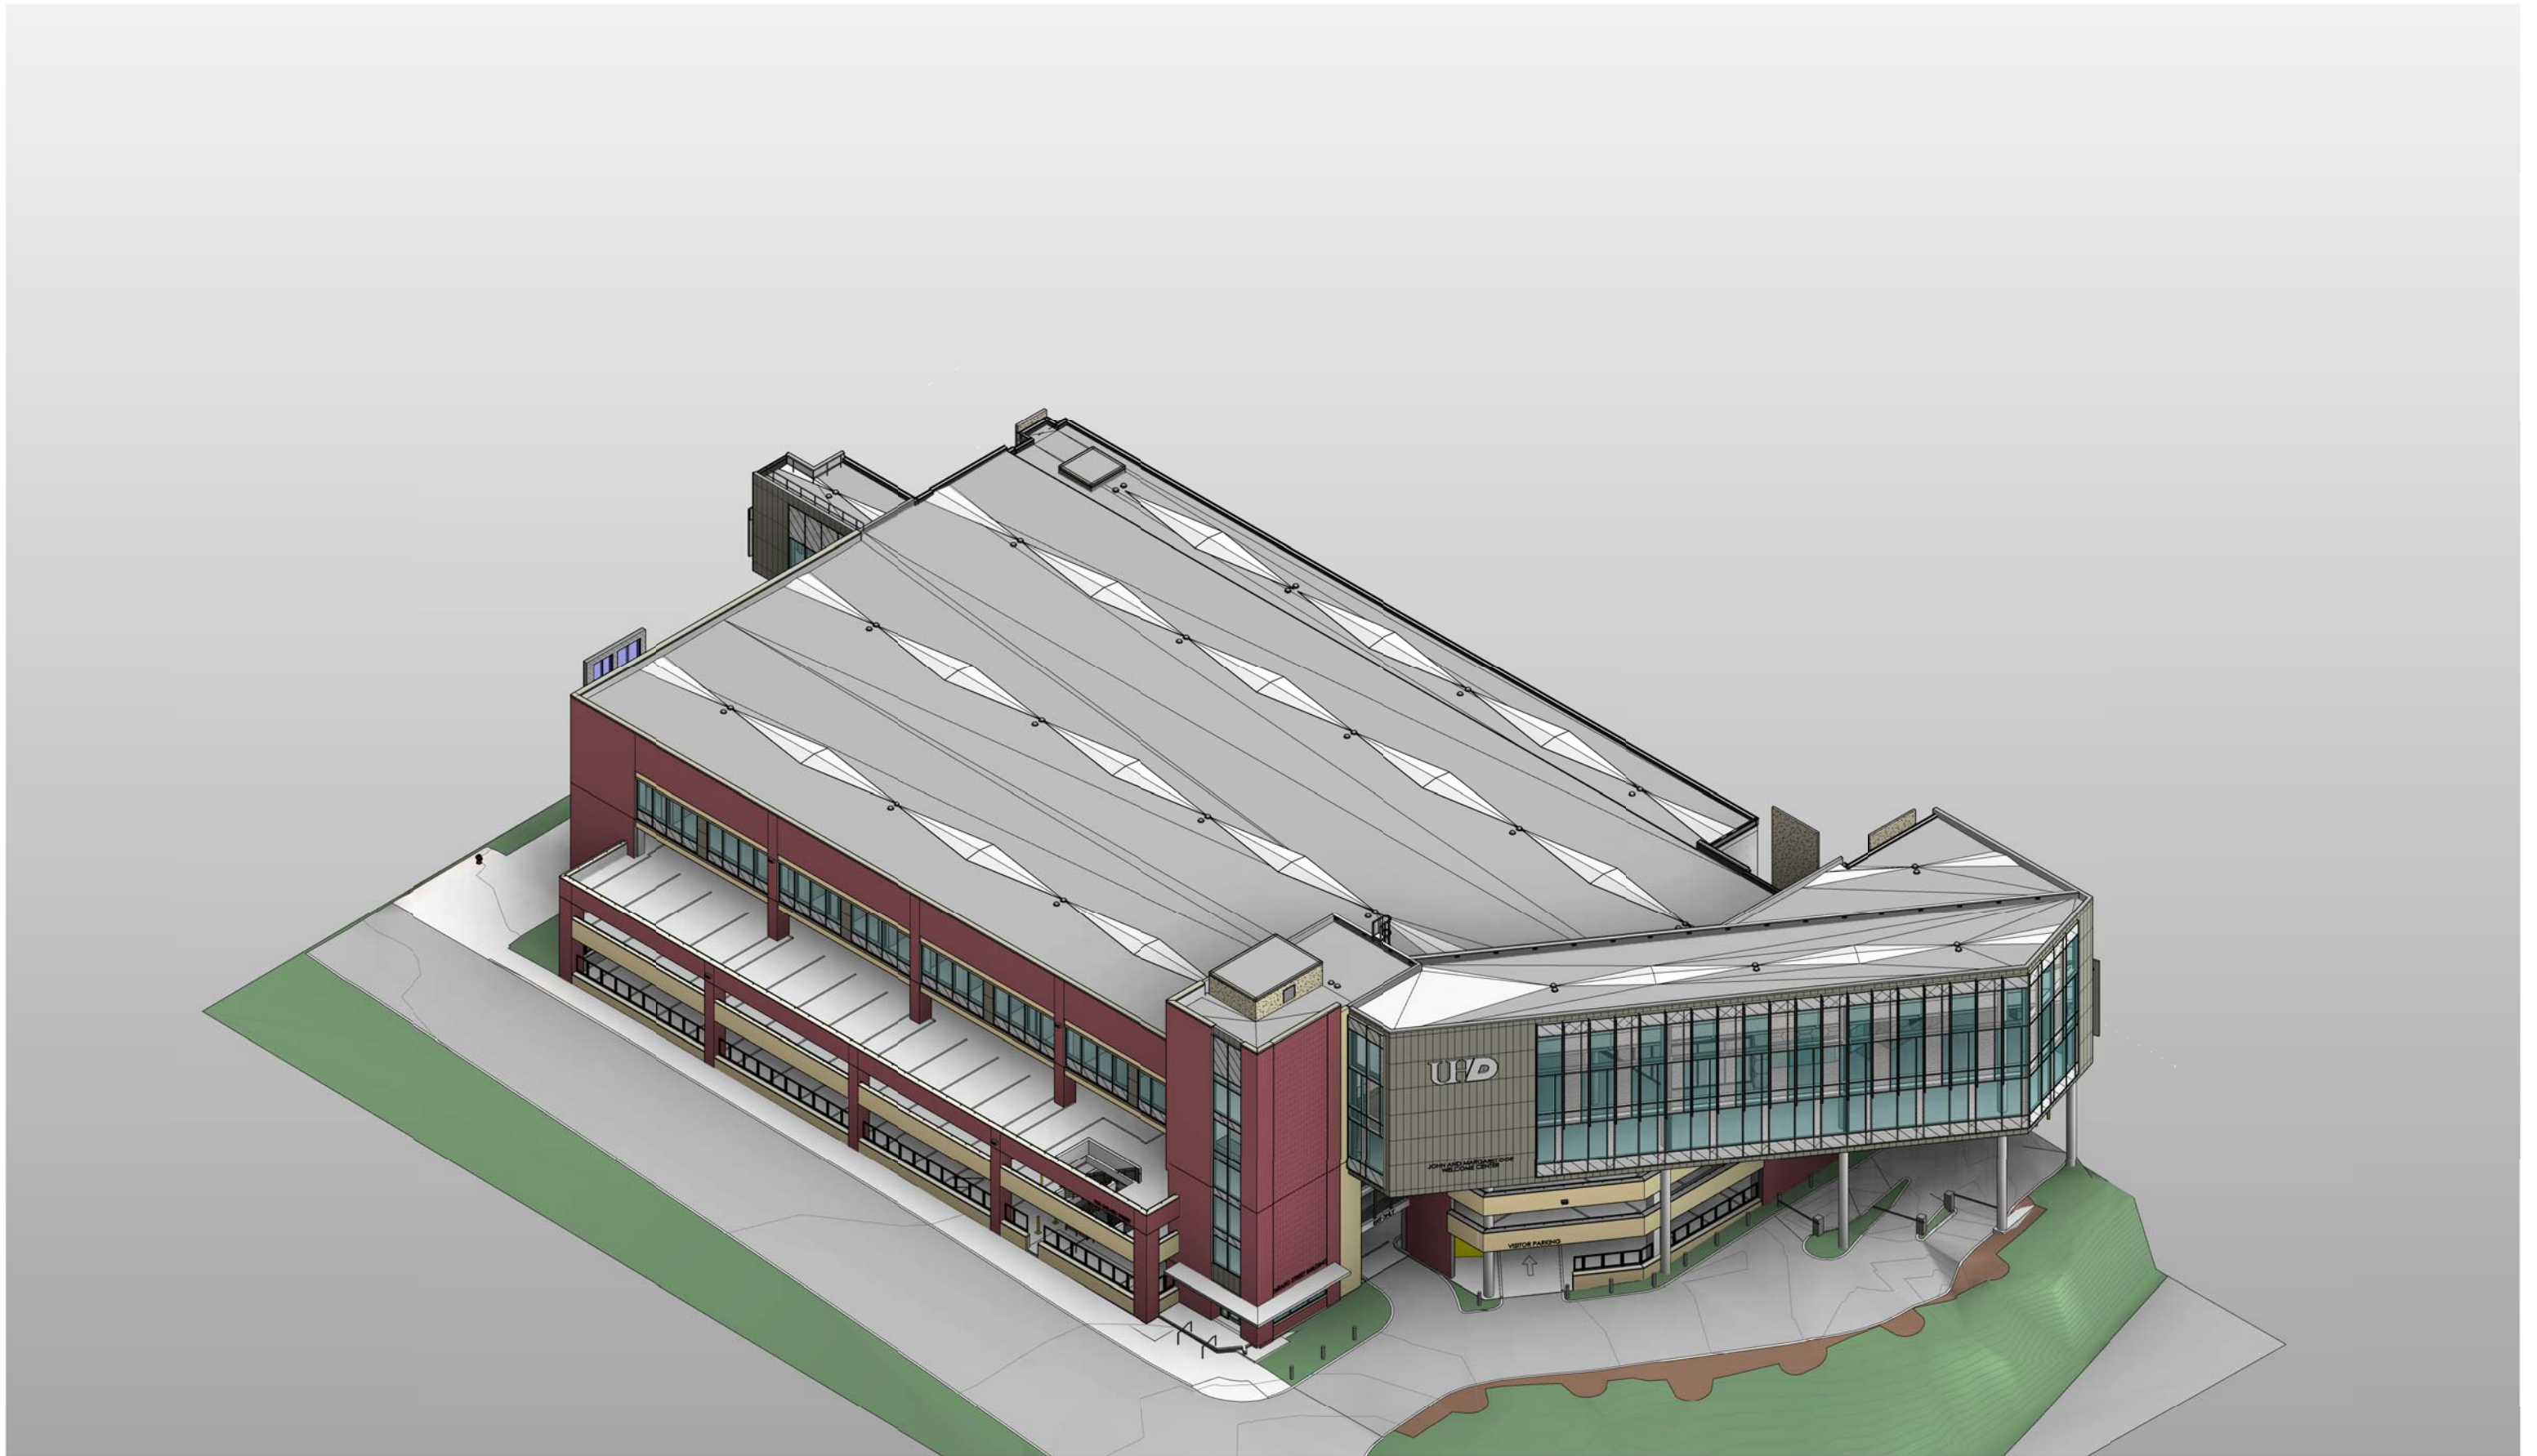

Girard Street Building #667

WHR ARCHITECTS

AXONOMETRIC EXISTING STRUCTURE W/ WALLS AND ROOFS



Girard Street Building #667

WHR ARCHITECTS

AXONOMETRIC COMPLETE